




1916 23rd Ave S  
Seattle, WA 98144

for a good time, call:  
(206) 588-1258

QUINN BORSENO  
MOON ZHANG

submital:  
XX permit set

Passenger  
1415 NW 65TH ST SEATTLE 98117

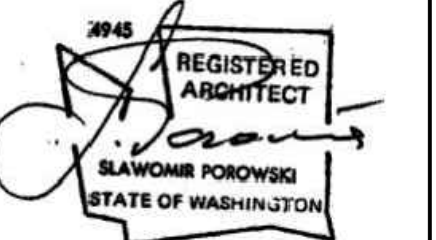


owner:  
Green Build Development LLC  
Vitaliy Afichuk

project no.: 151102  
dpld no.: 6503136

SFR FLOOR PLANS


A2

approval stamps

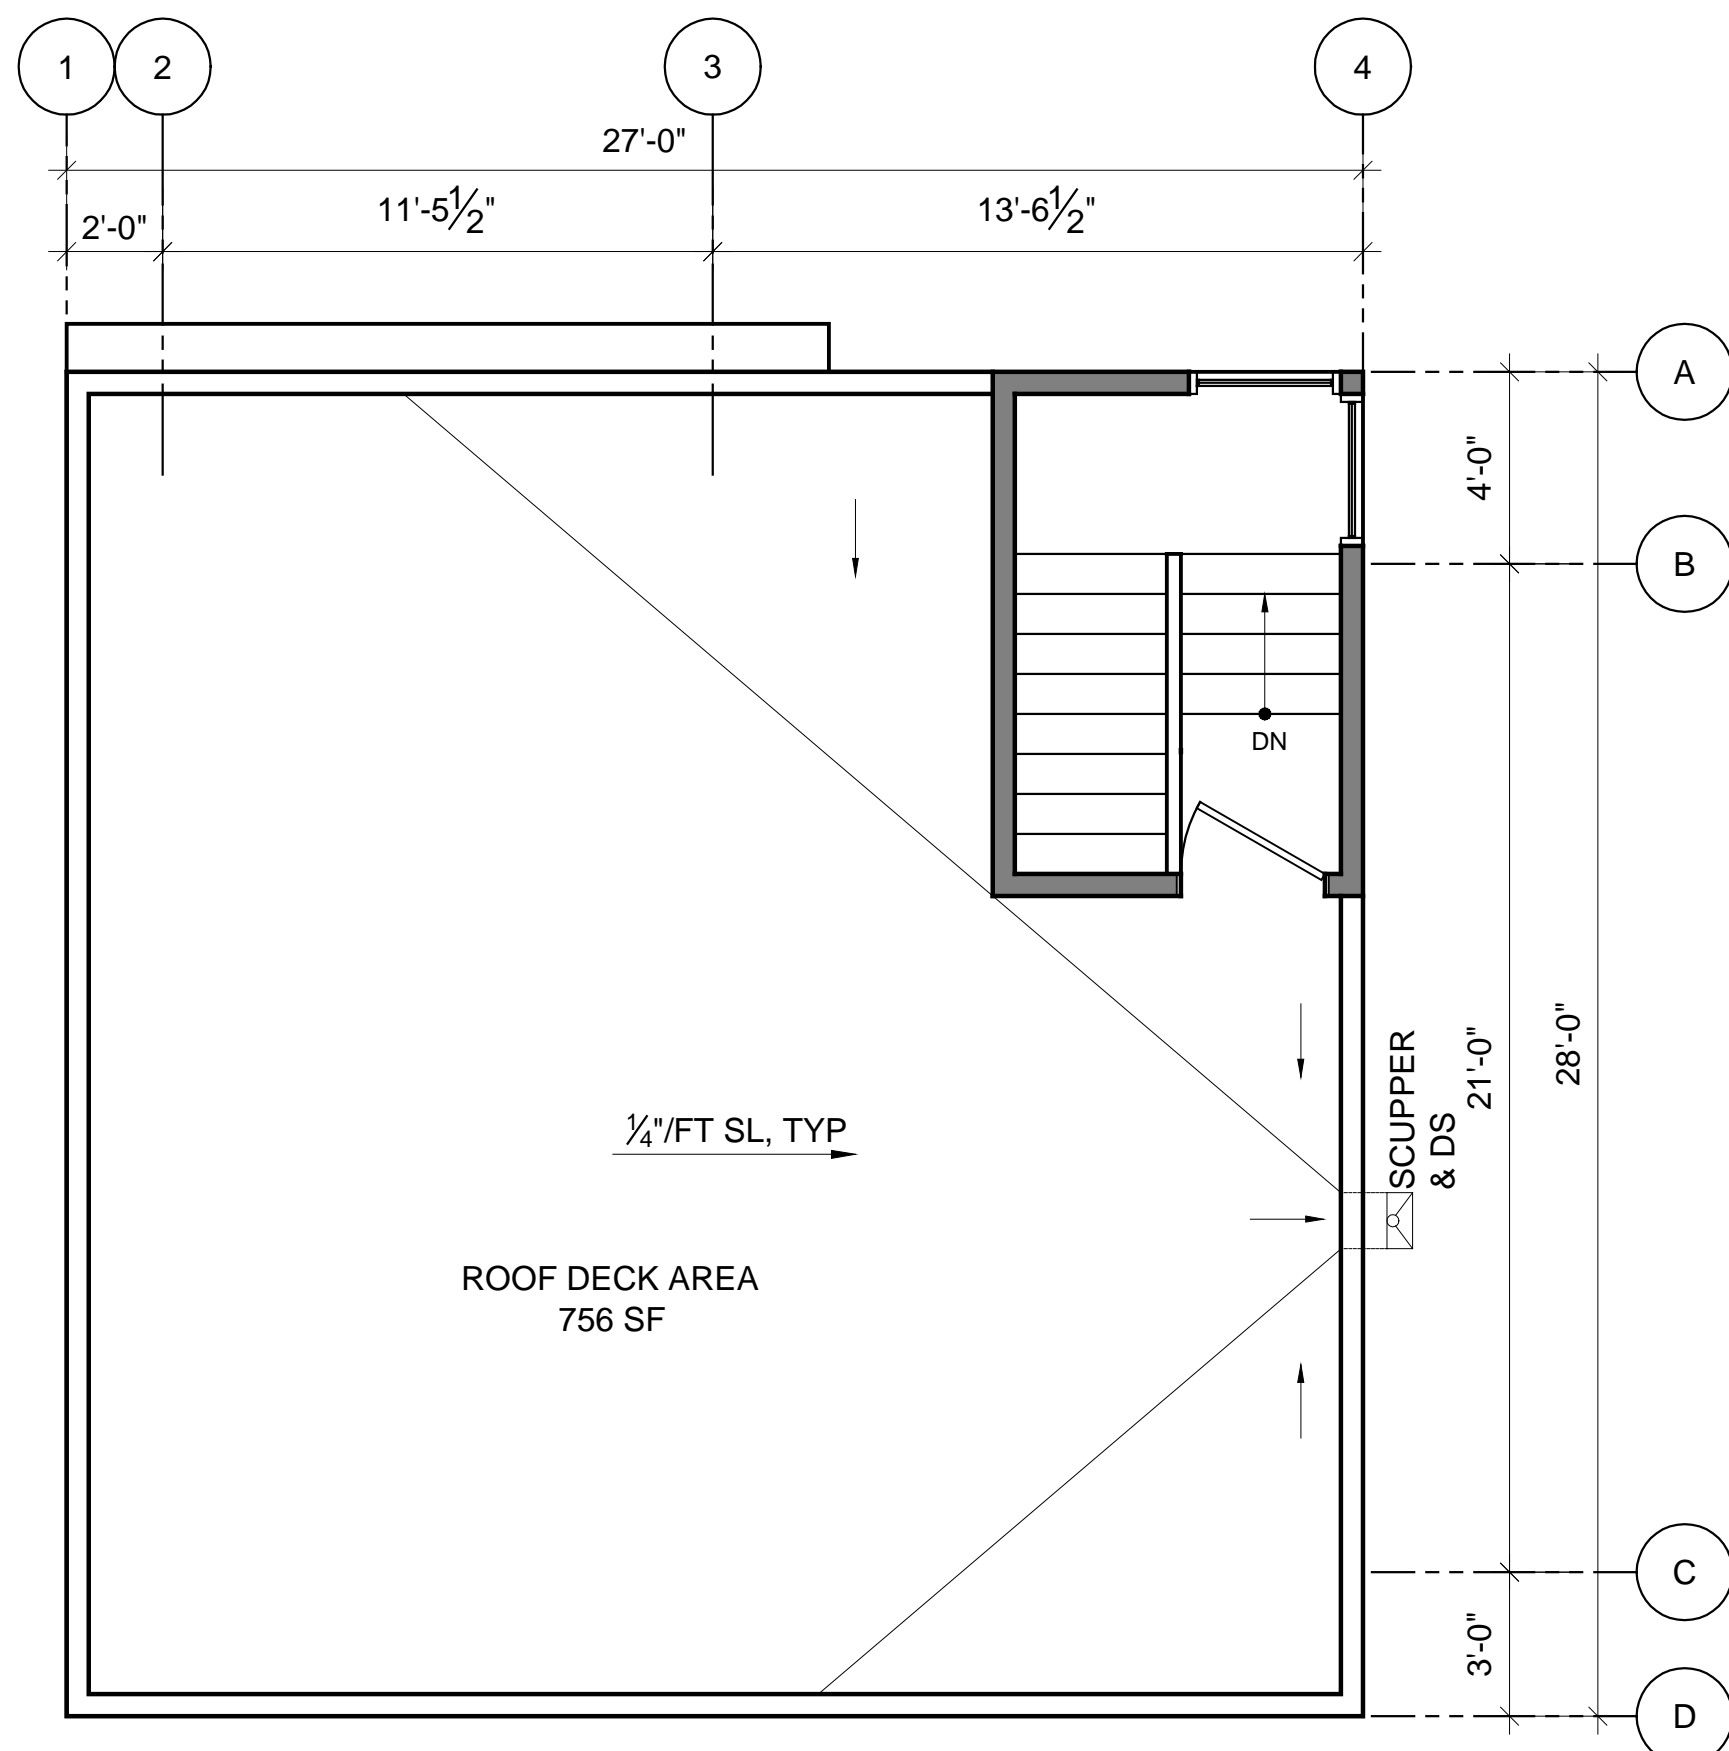


SFR ROOF DECK PLAN

SCALE: 1/4" = 1'-0"  
84 HEATED / FAR 68 SF

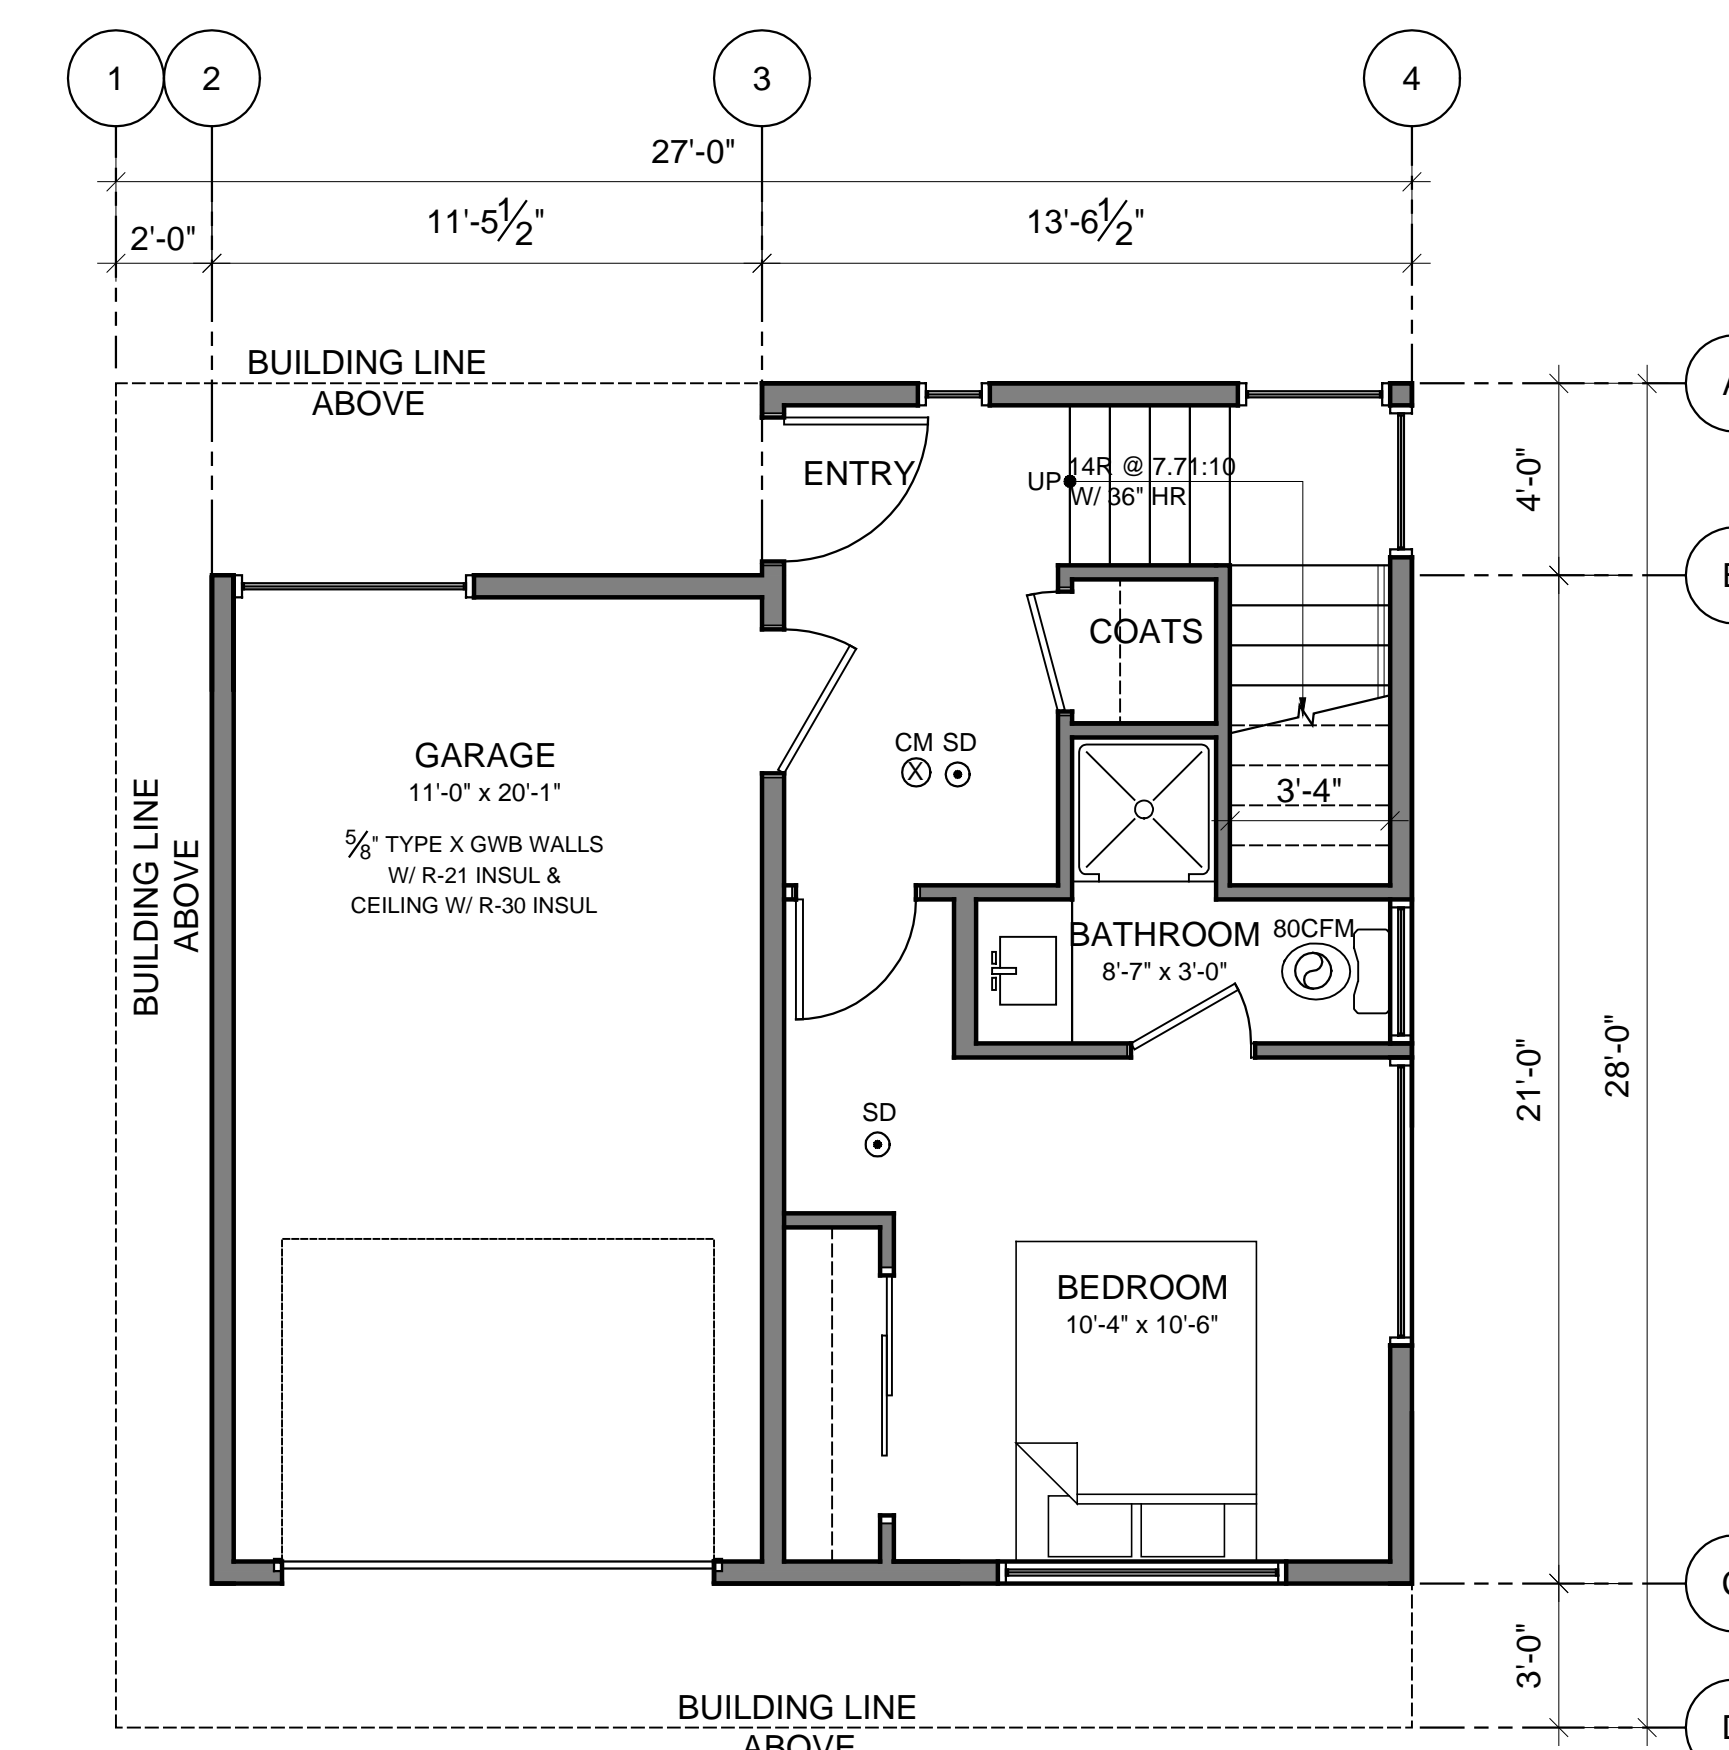


SFR FIRST FLOOR PLAN

SCALE: 1/4" = 1'-0"  
338.5 HEATED / 240.6 GARAGE  
FAR 534 SF

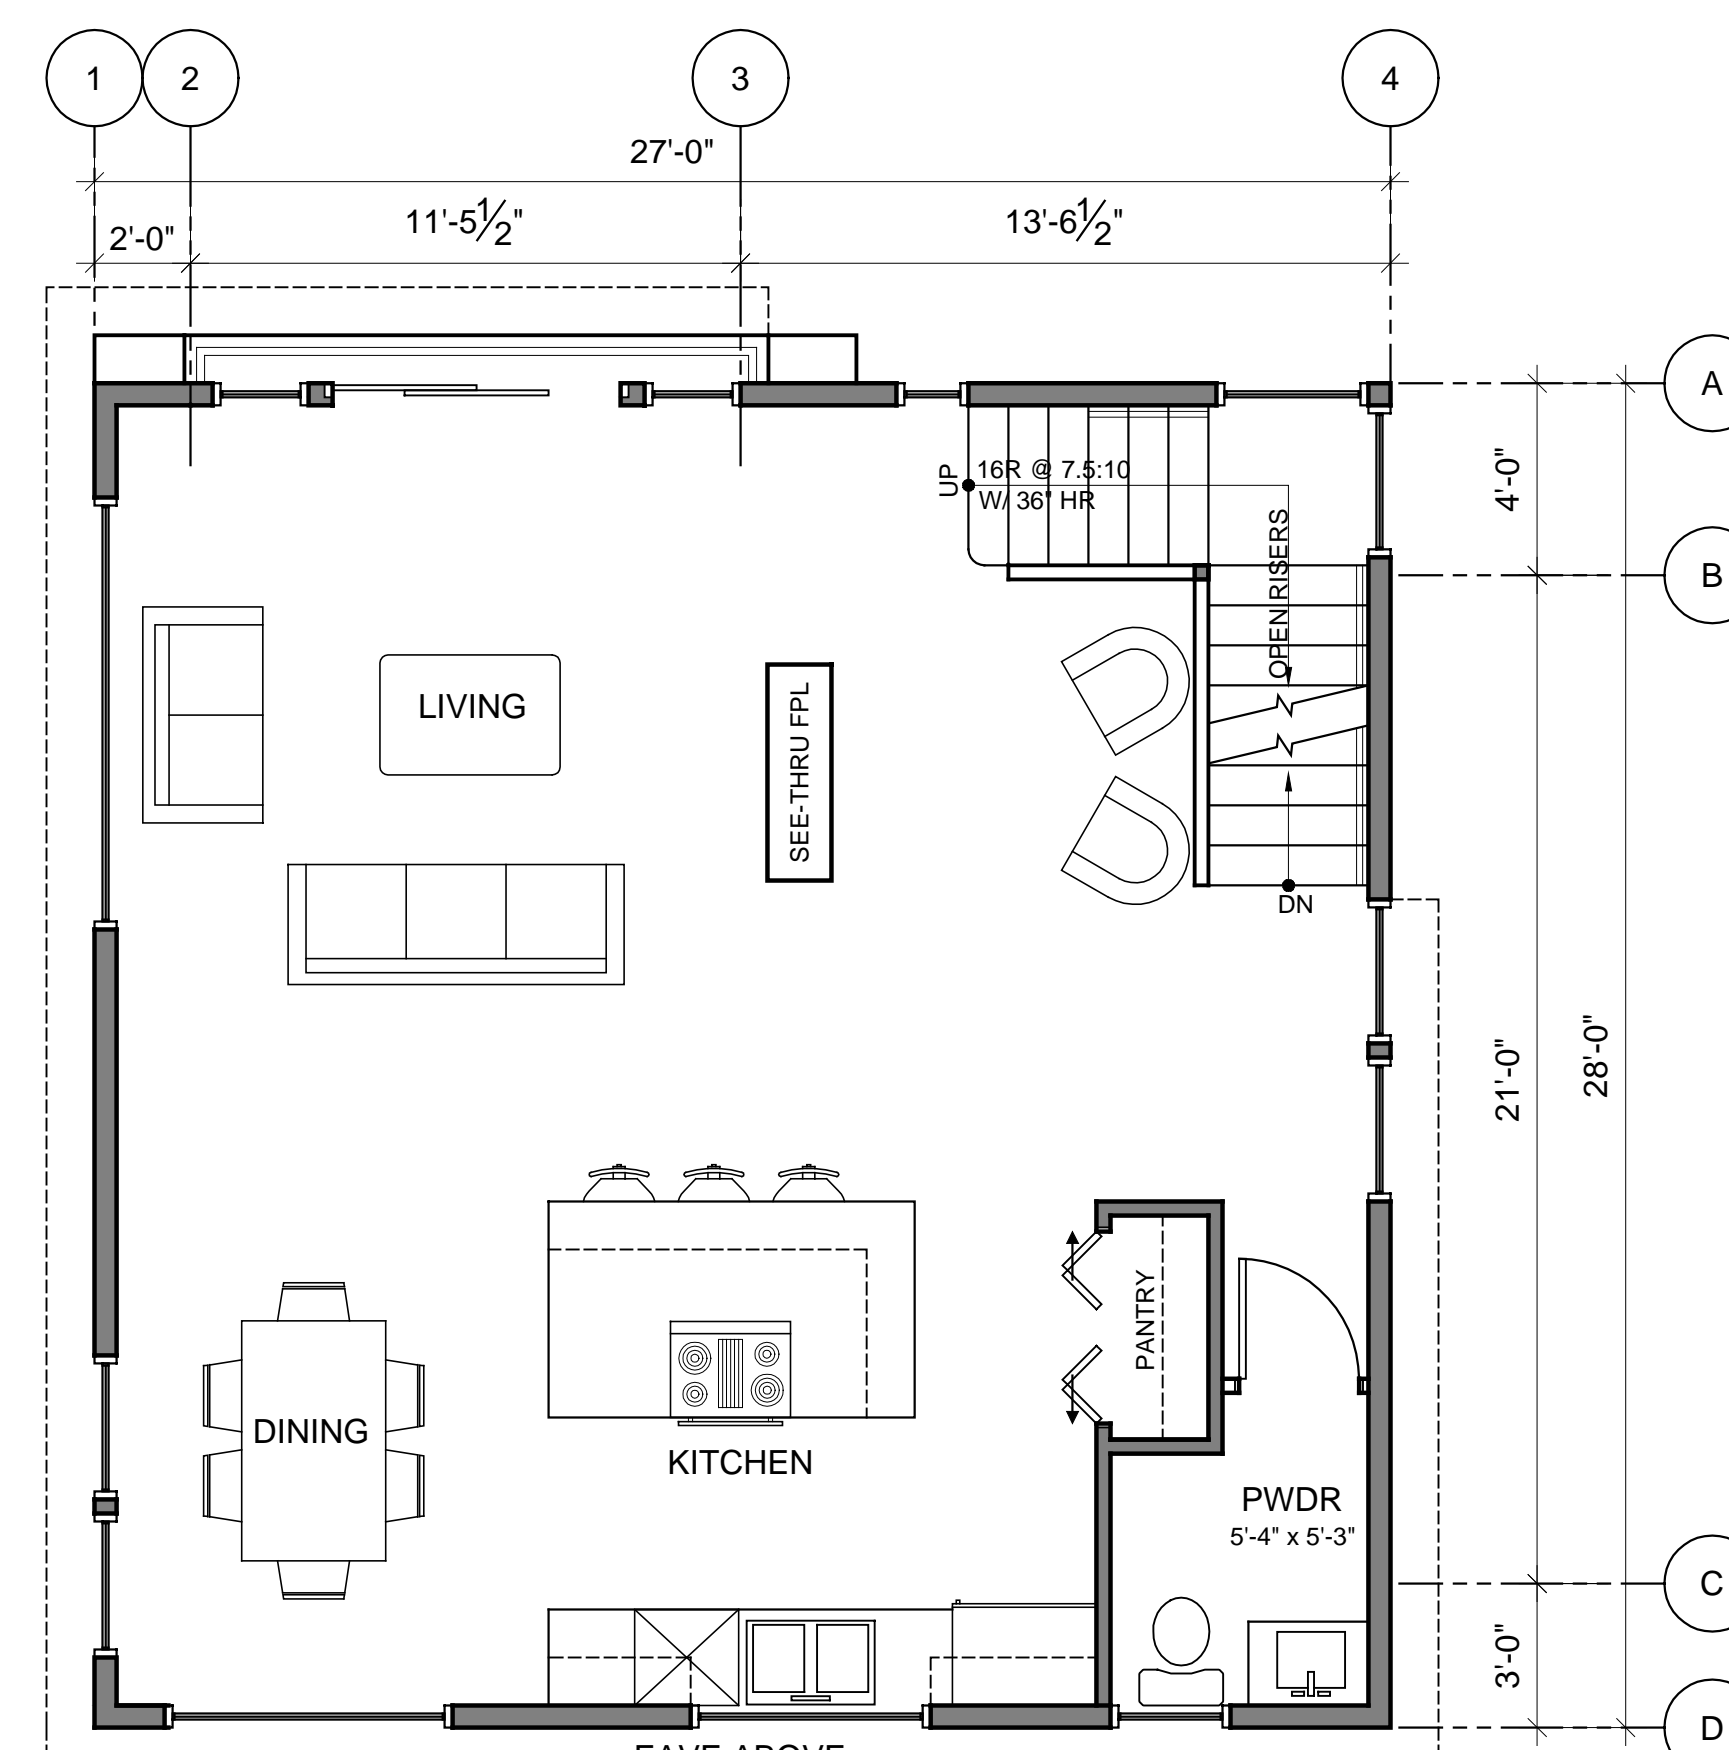



SFR SECOND FLOOR PLAN

SCALE: 1/4" = 1'-0"  
756 HEATED / FAR 706 SF

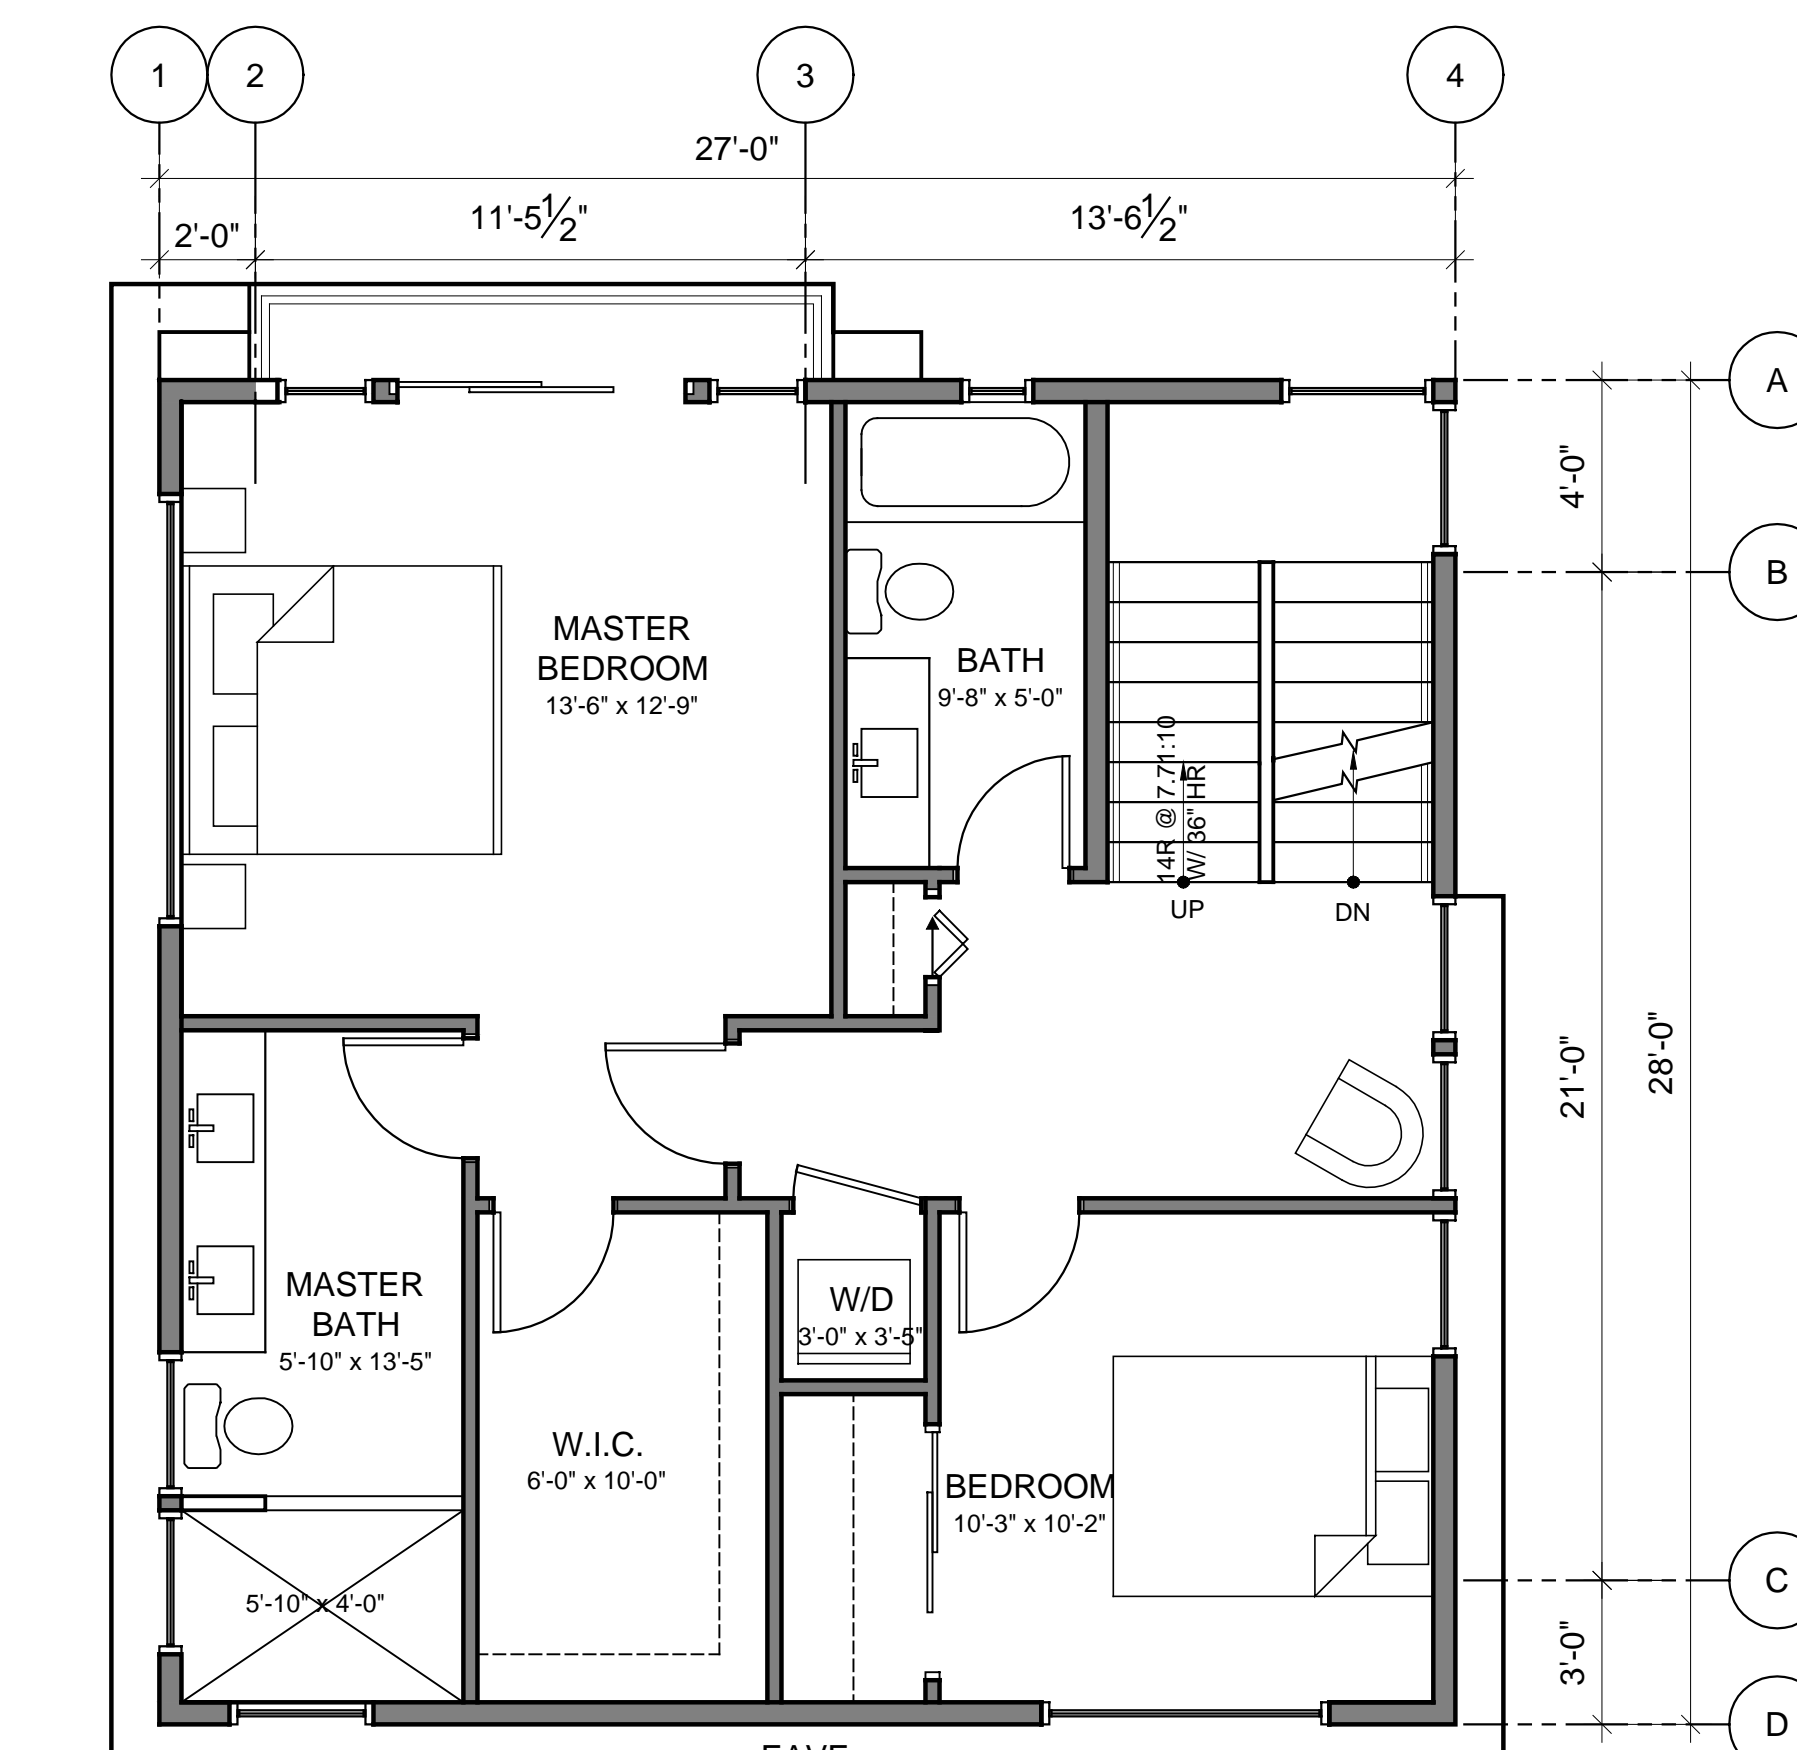

SFR THIRD FLOOR PLAN

SCALE: 1/4" = 1'-0"  
756 HEATED / FAR 706 SF

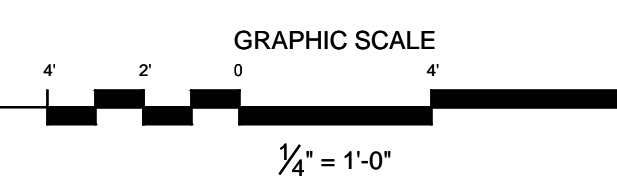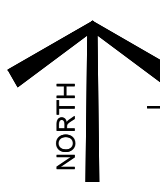




1916 23rd Ave S  
Seattle, WA 98144

for a good time, call:  
(206) 588-1258

QUINN BORSENO  
MOON ZHANG

submission:  
XX permit set

Passenger  
1415 NW 65TH ST SEATTLE 98117

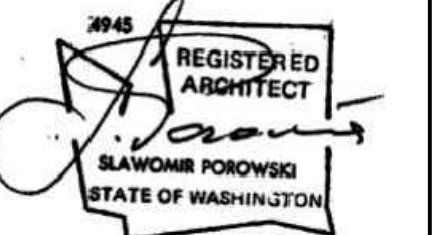


owner:  
Green Build Development LLC  
Vitaliy Afichuk

project no.: 151102  
dpld no.: 6503136

TOWNHOUSE  
FLOOR PLANS


A3

approval stamps

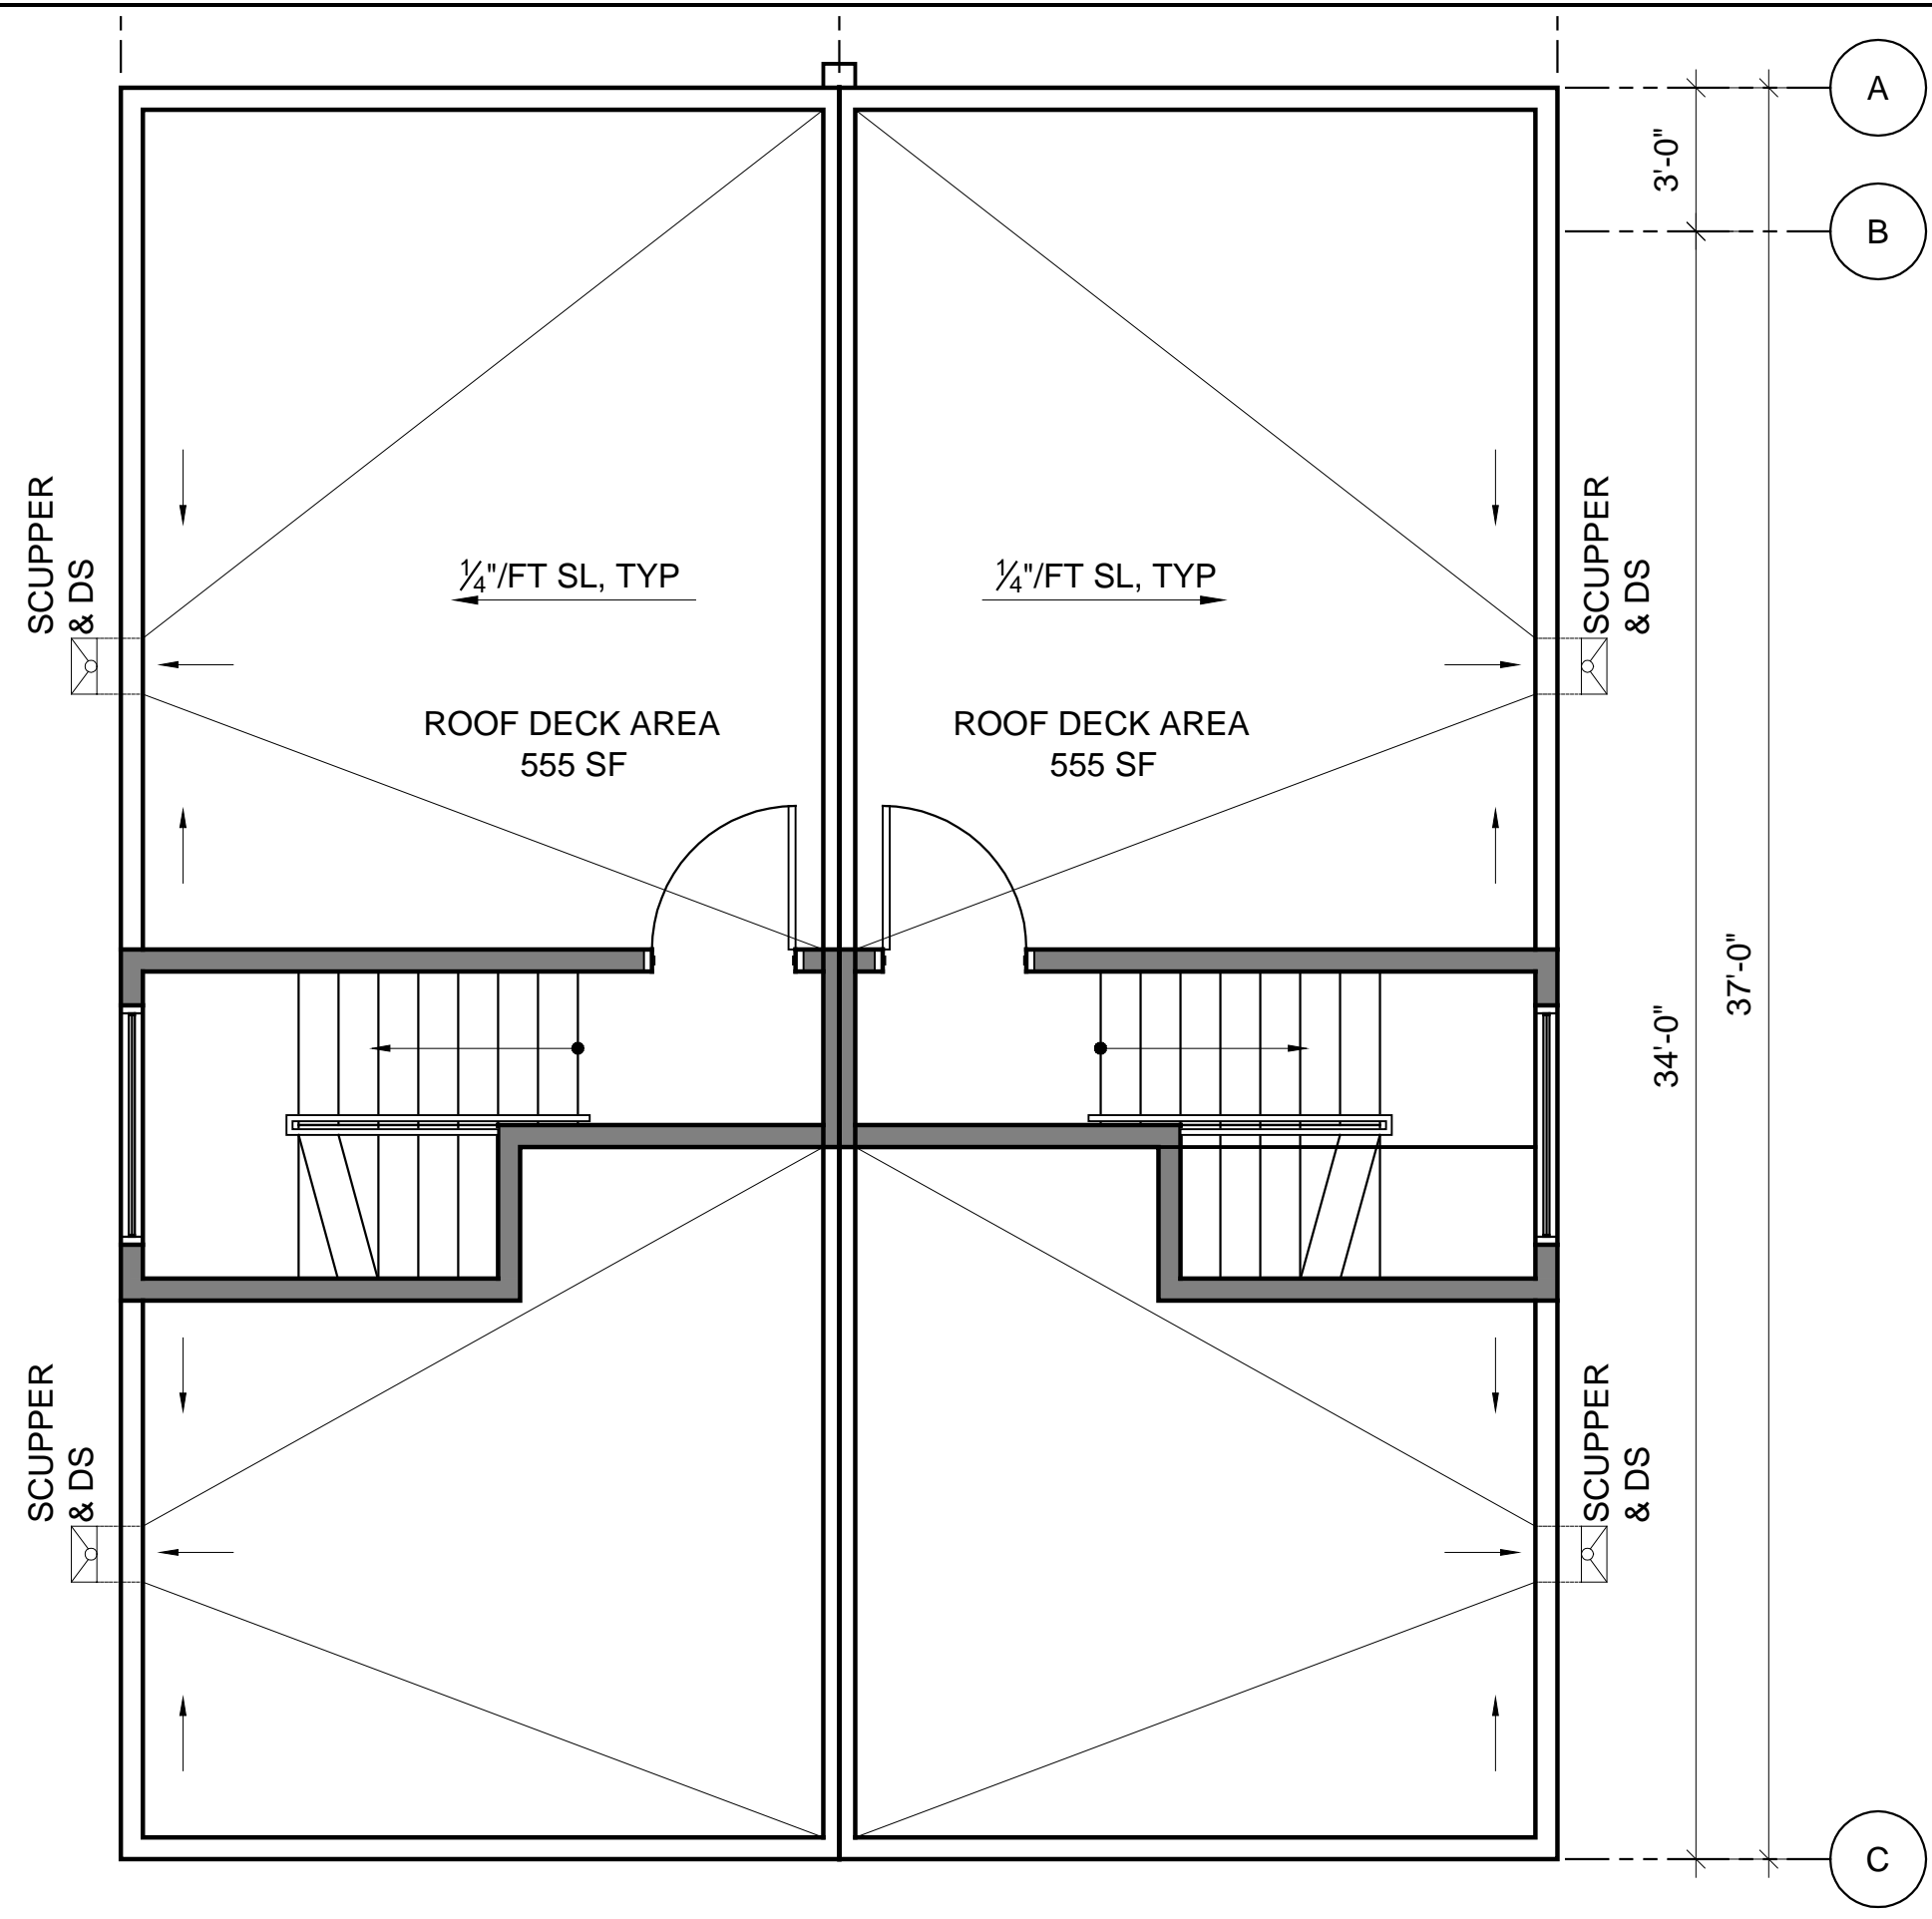


TH ROOF DECK PLAN

SCALE: 1/4" = 1'-0"  
88.6 HEATED / FAR 69 SF

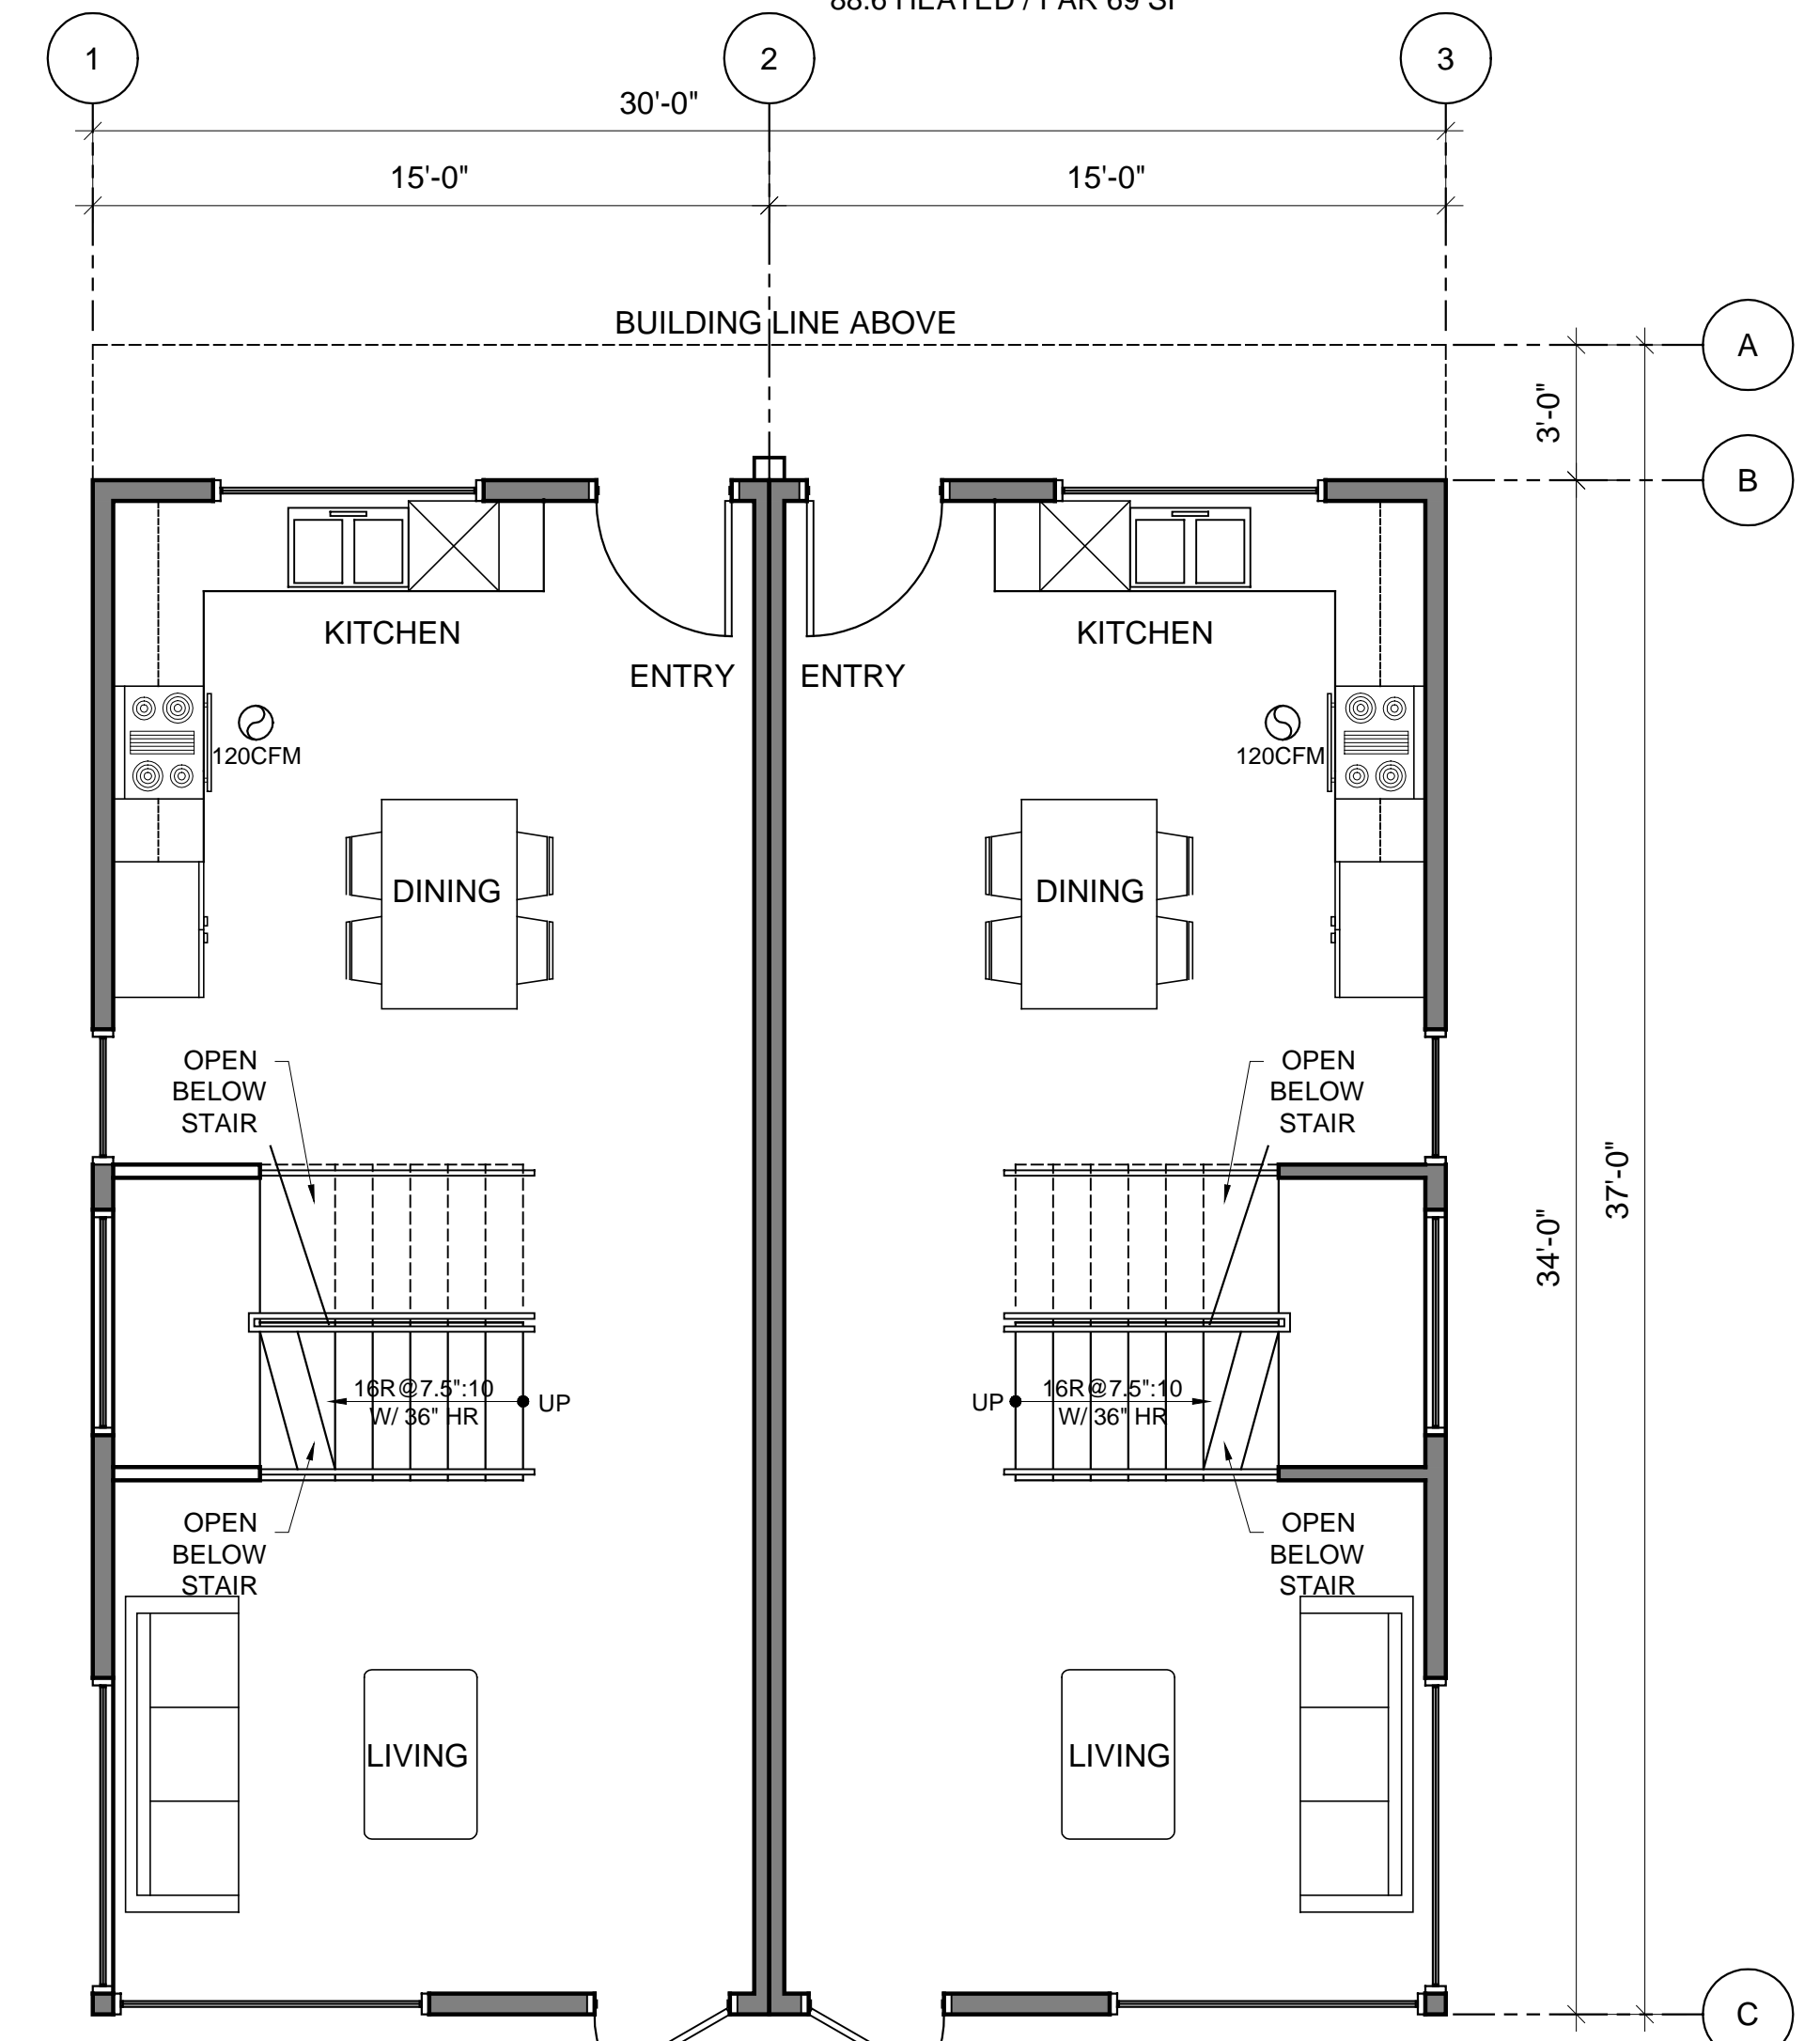


TH FIRST FLOOR PLAN

SCALE: 1/4" = 1'-0"  
510 SF HEATED / FAR 470 SF

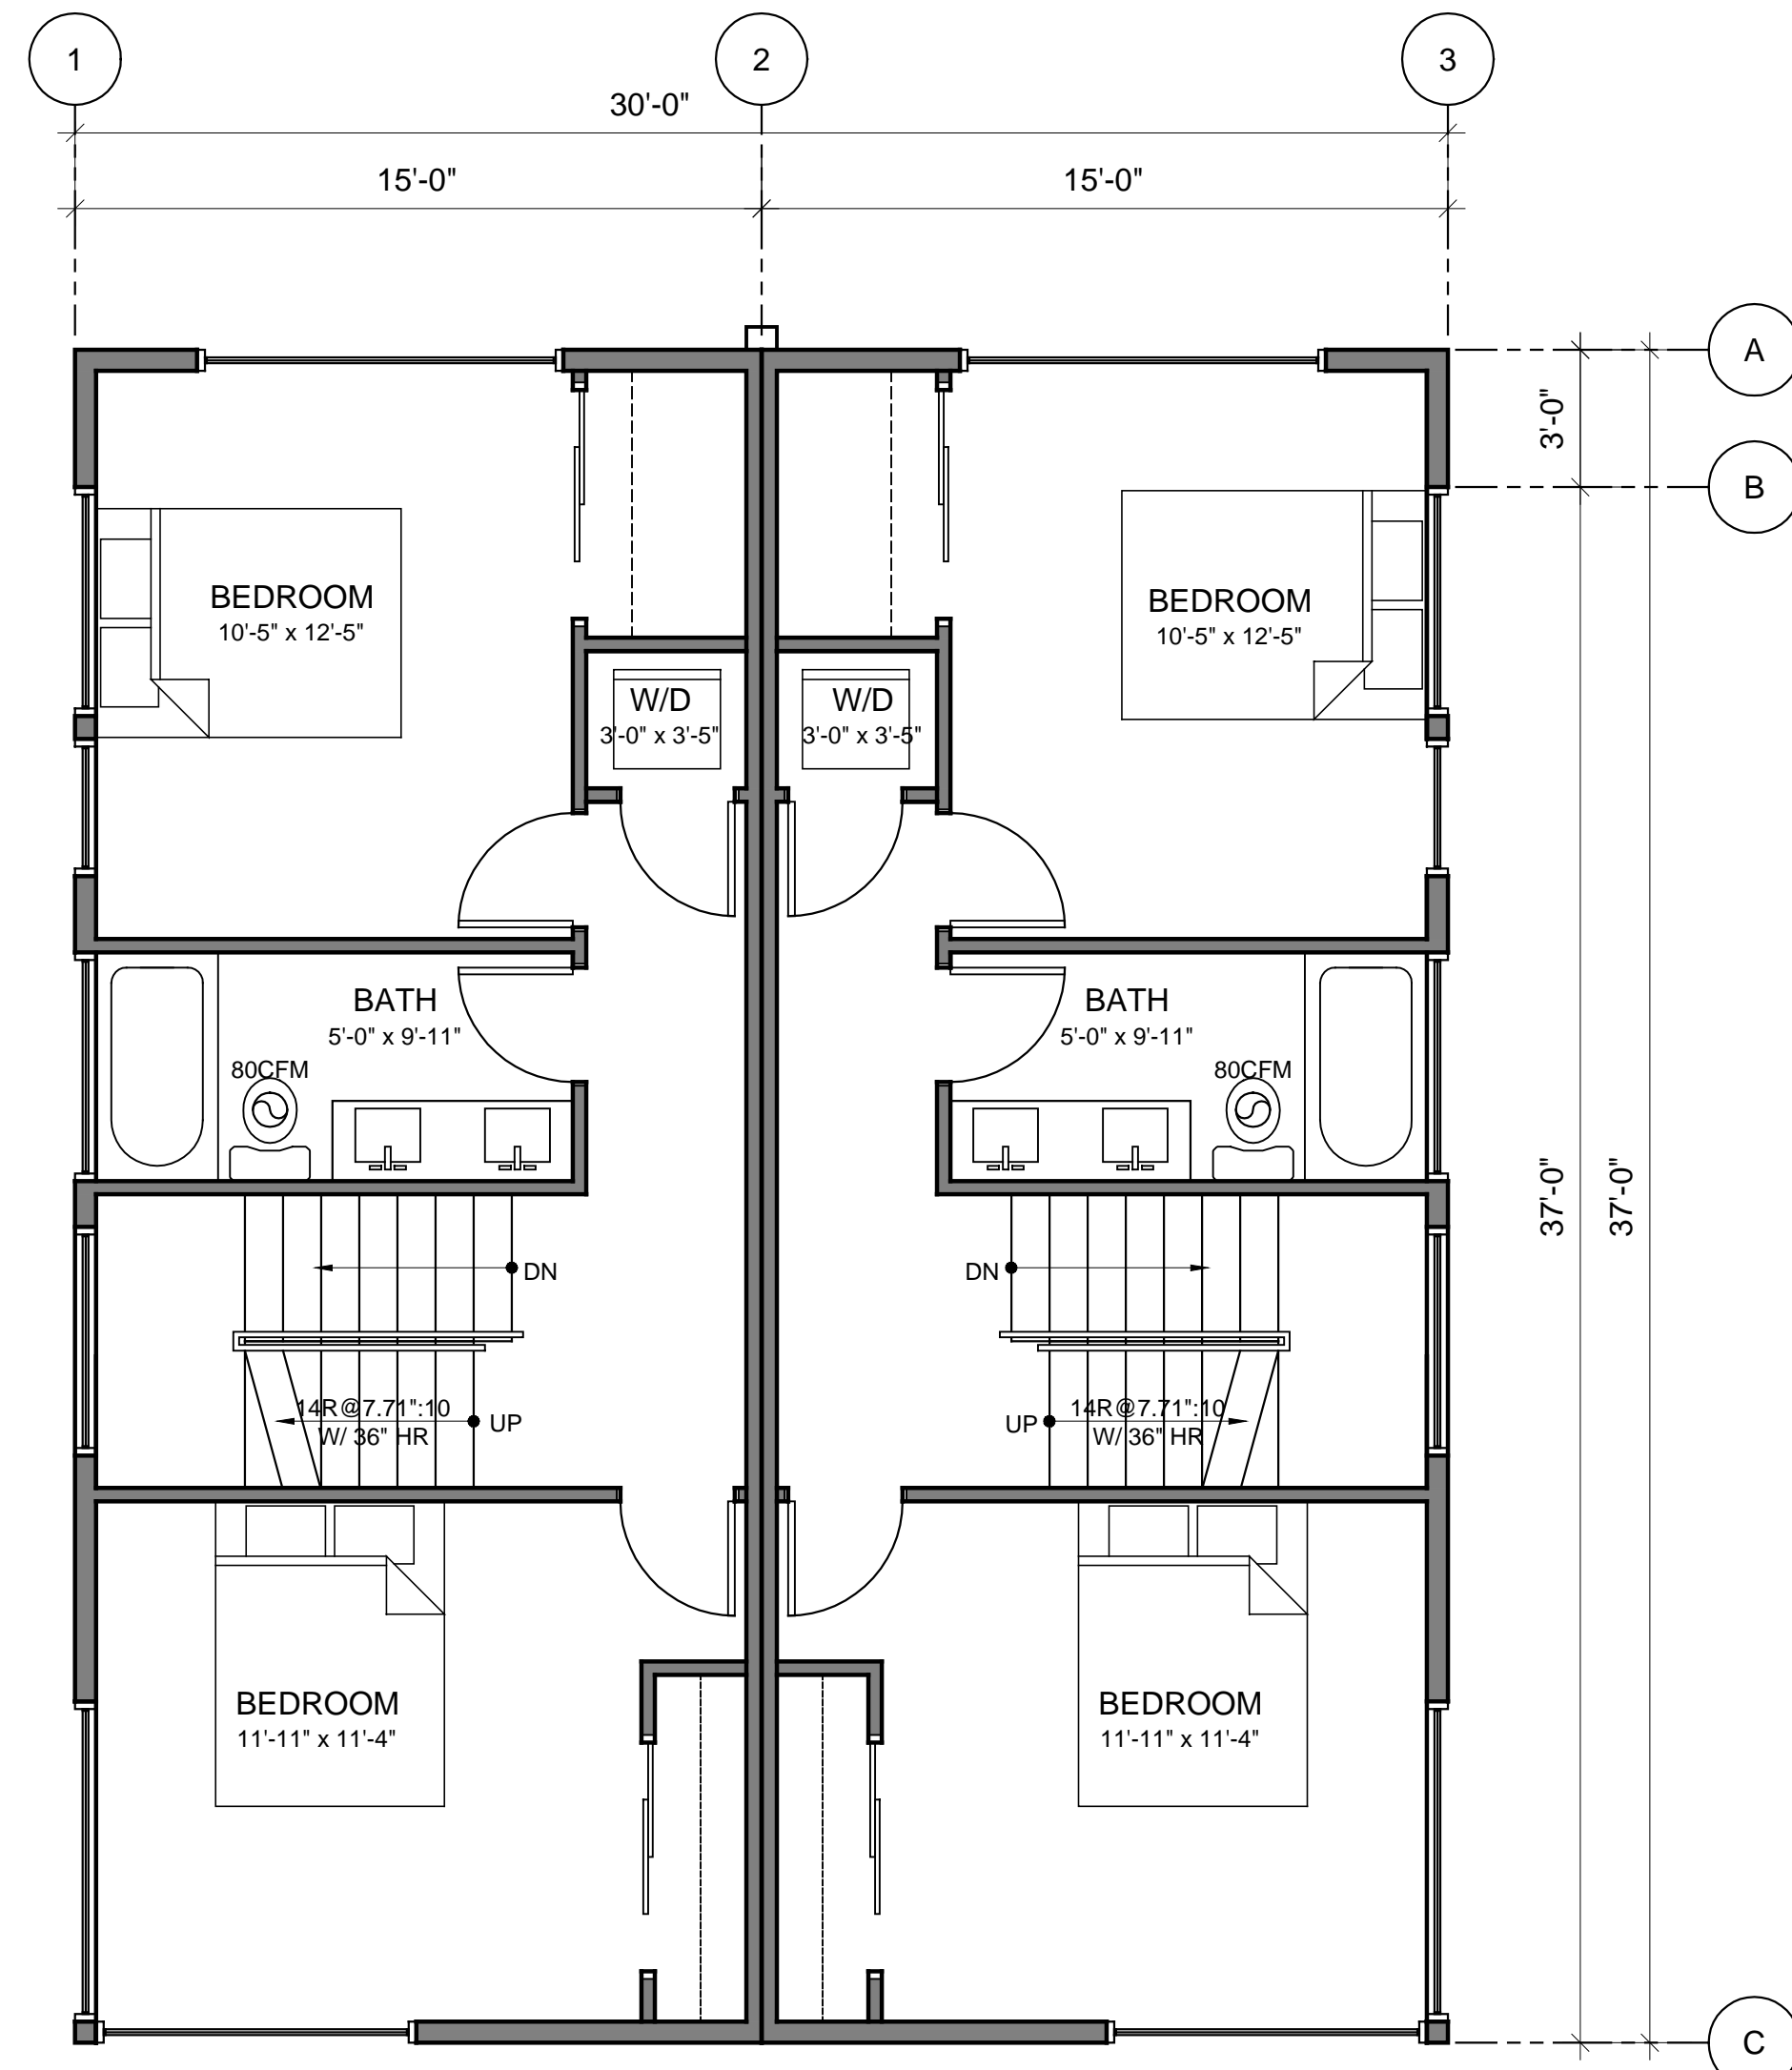

TH SECOND FLOOR PLAN

SCALE: 1/4" = 1'-0"  
555 SF HEATED / FAR 508 SF

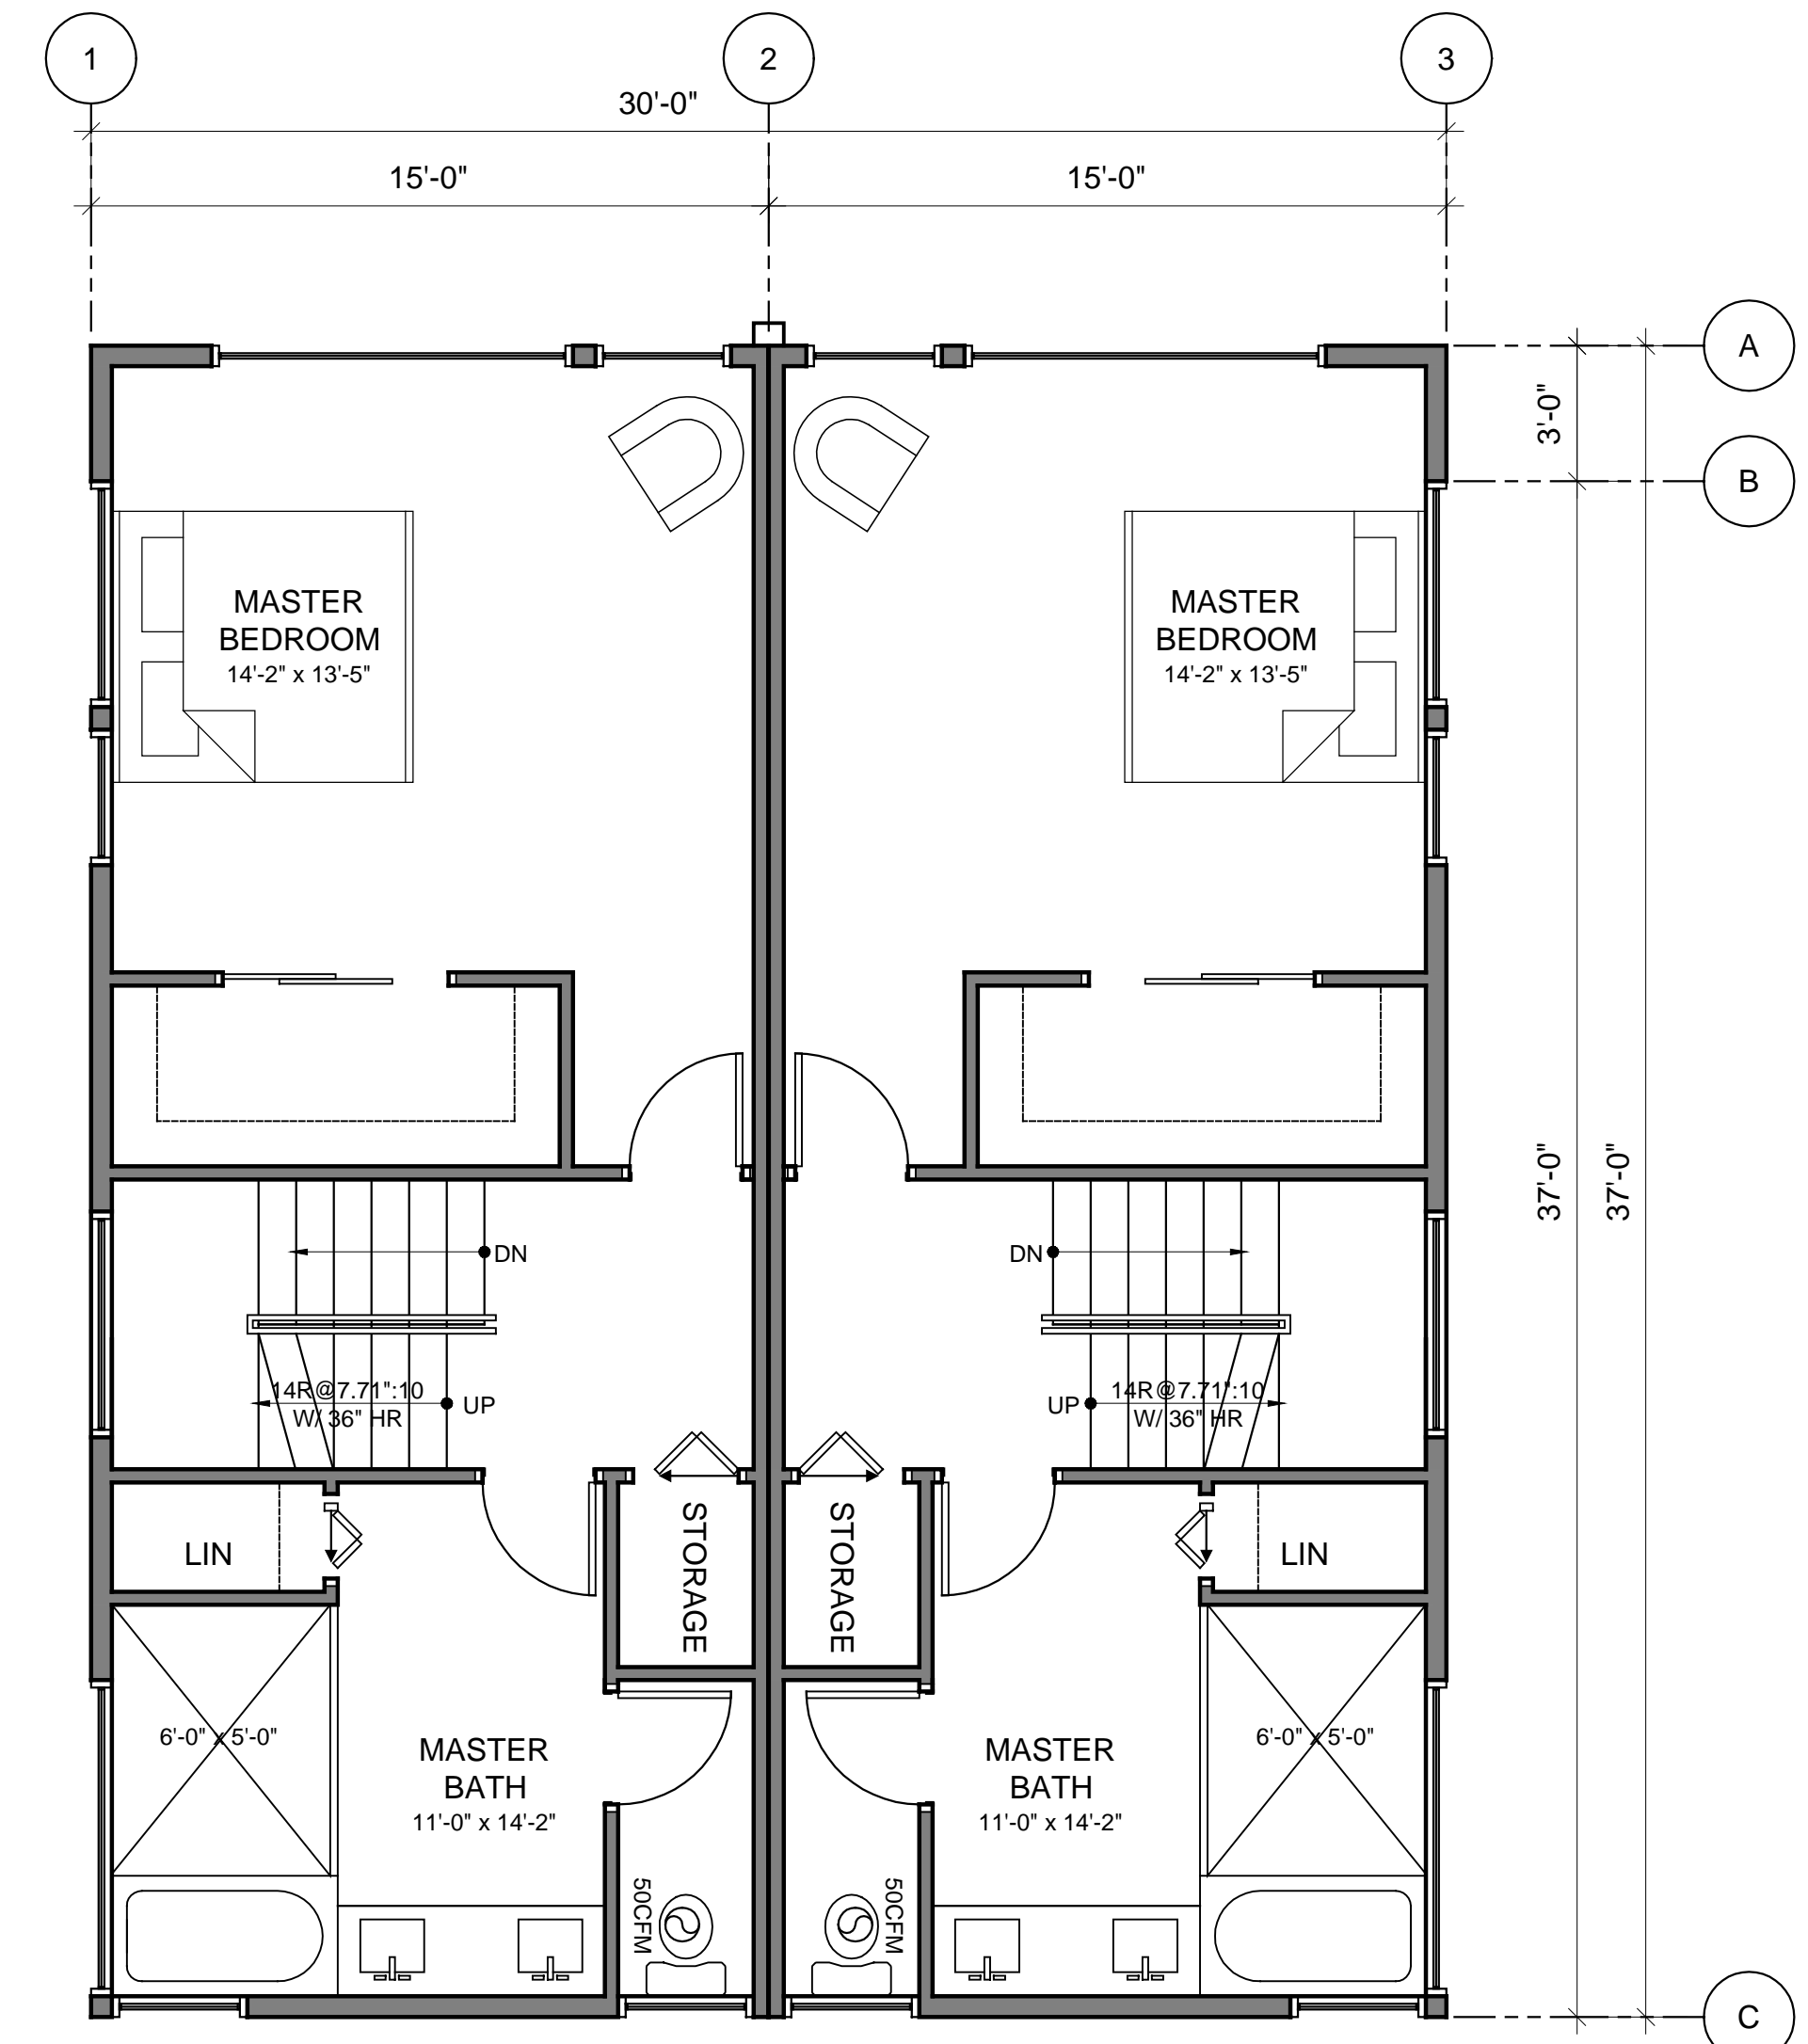

TH THIRD FLOOR PLAN

SCALE: 1/4" = 1'-0"  
555 SF HEATED / FAR 508 SF