




1916 23rd avenue south
seattle, wa 98144

for a good time, call:
(206) 588-1258

QUINN BORSENO
PAUL PIERCE
MOON ZHANG

submital:
xx, 2015 permit intake

The Green
944 Hiawatha Pl S Seattle, WA 98144

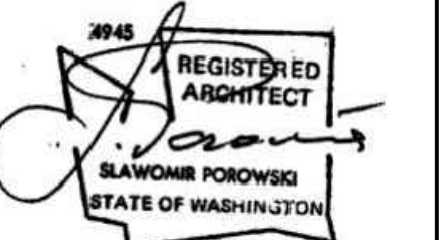





owner:
Green Build Development LLC
Vitaliy Afichuk

project no.: 150307
dpld no.: 6468744

FLOOR PLANS


A2

approval stamps

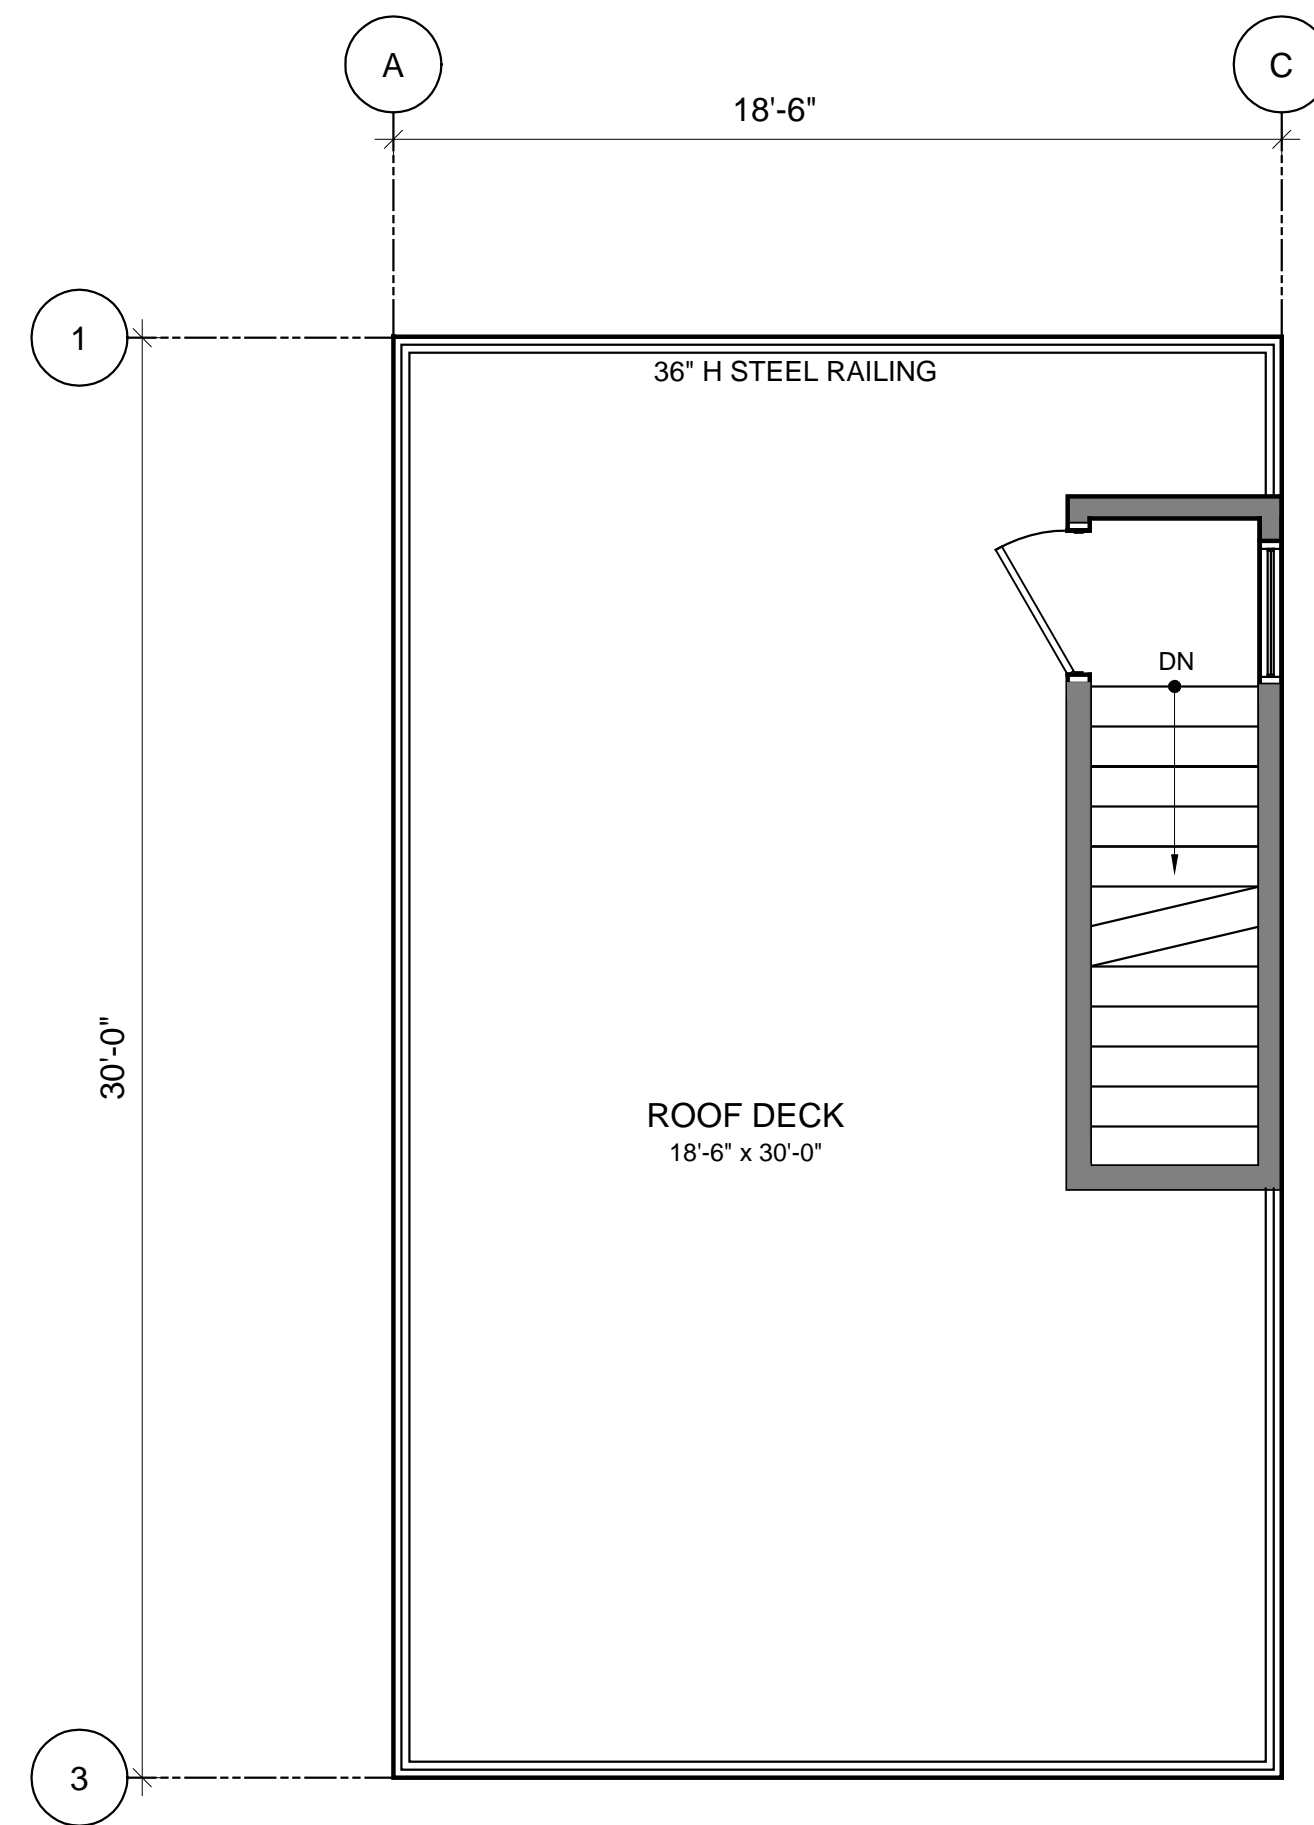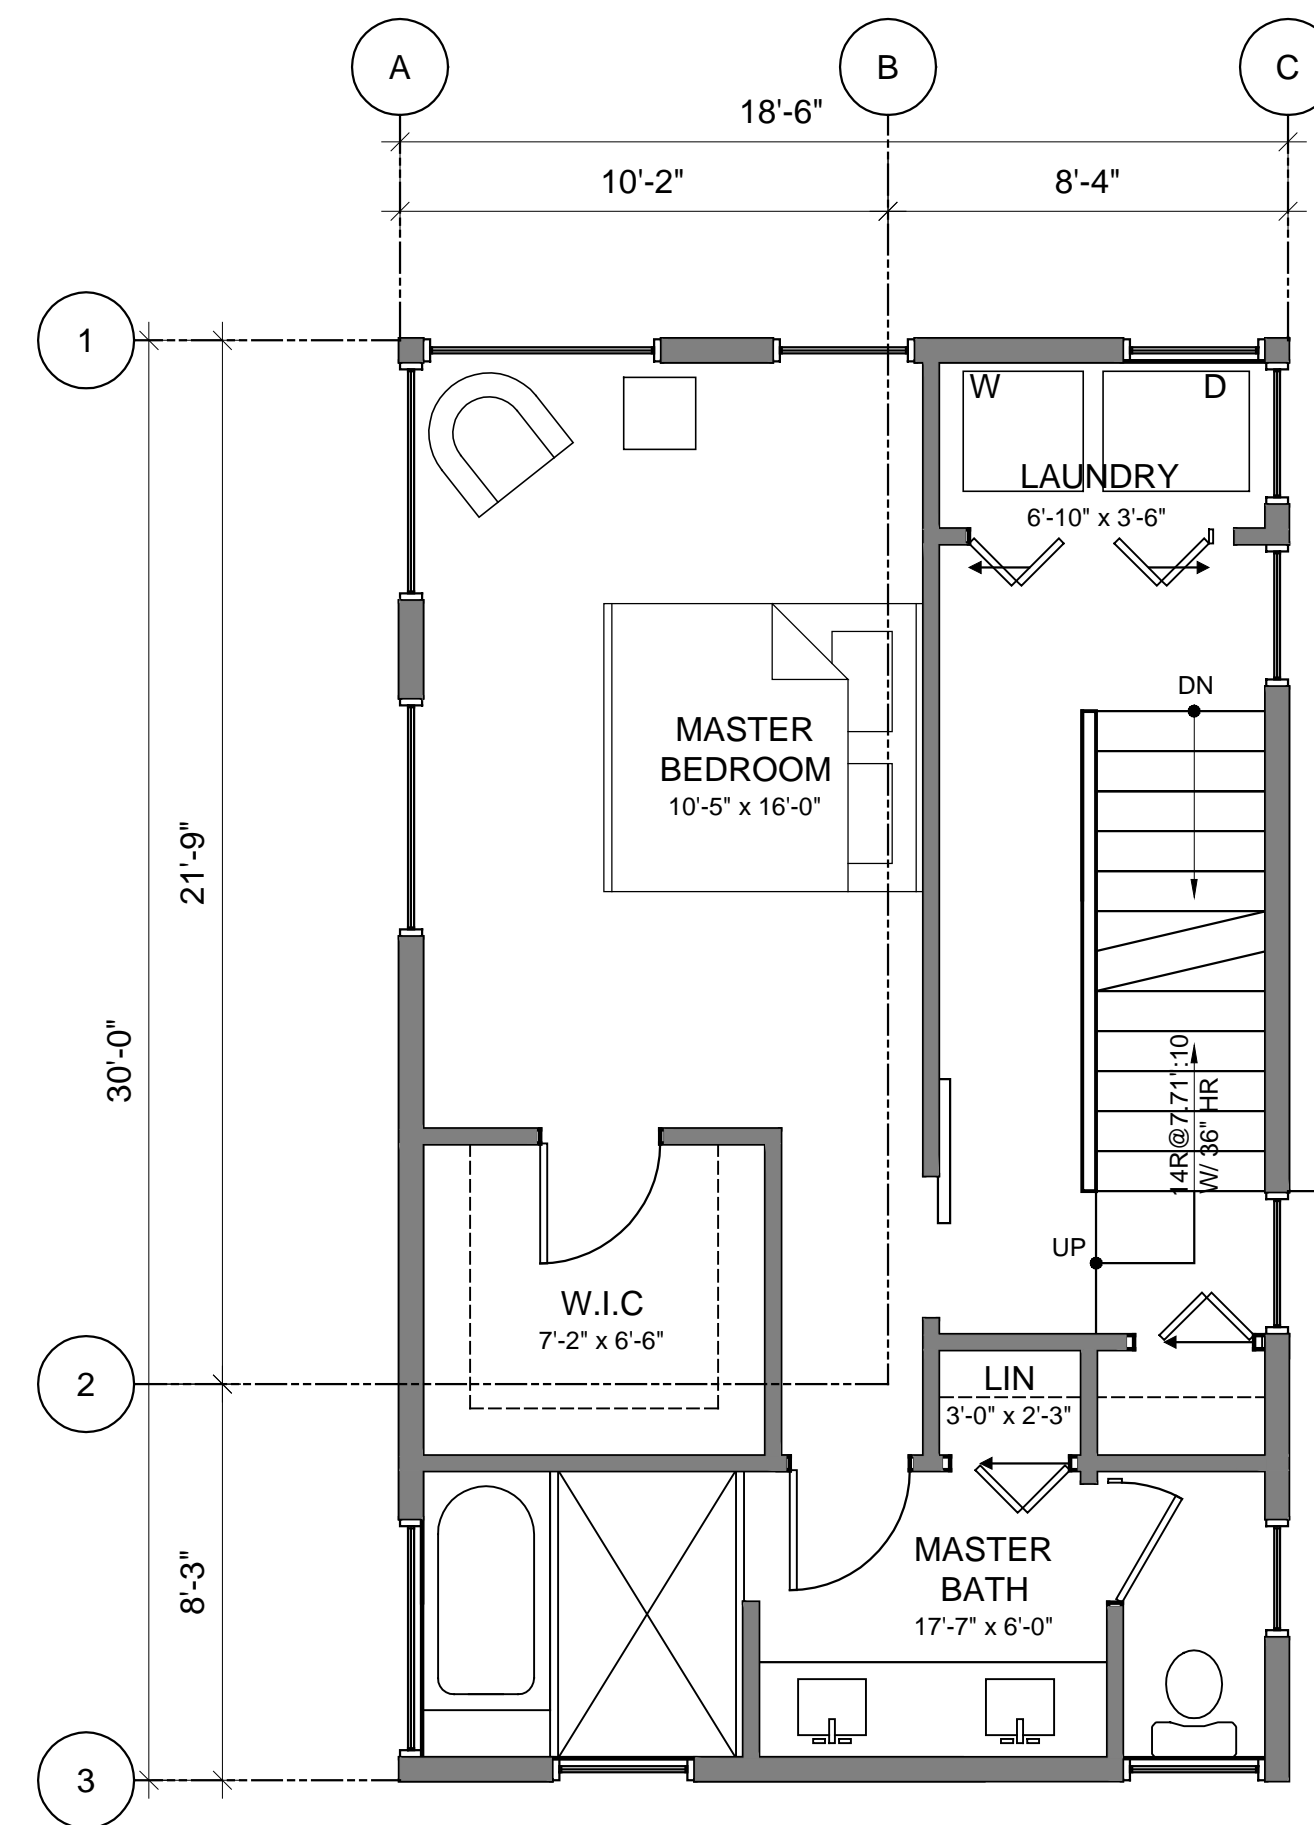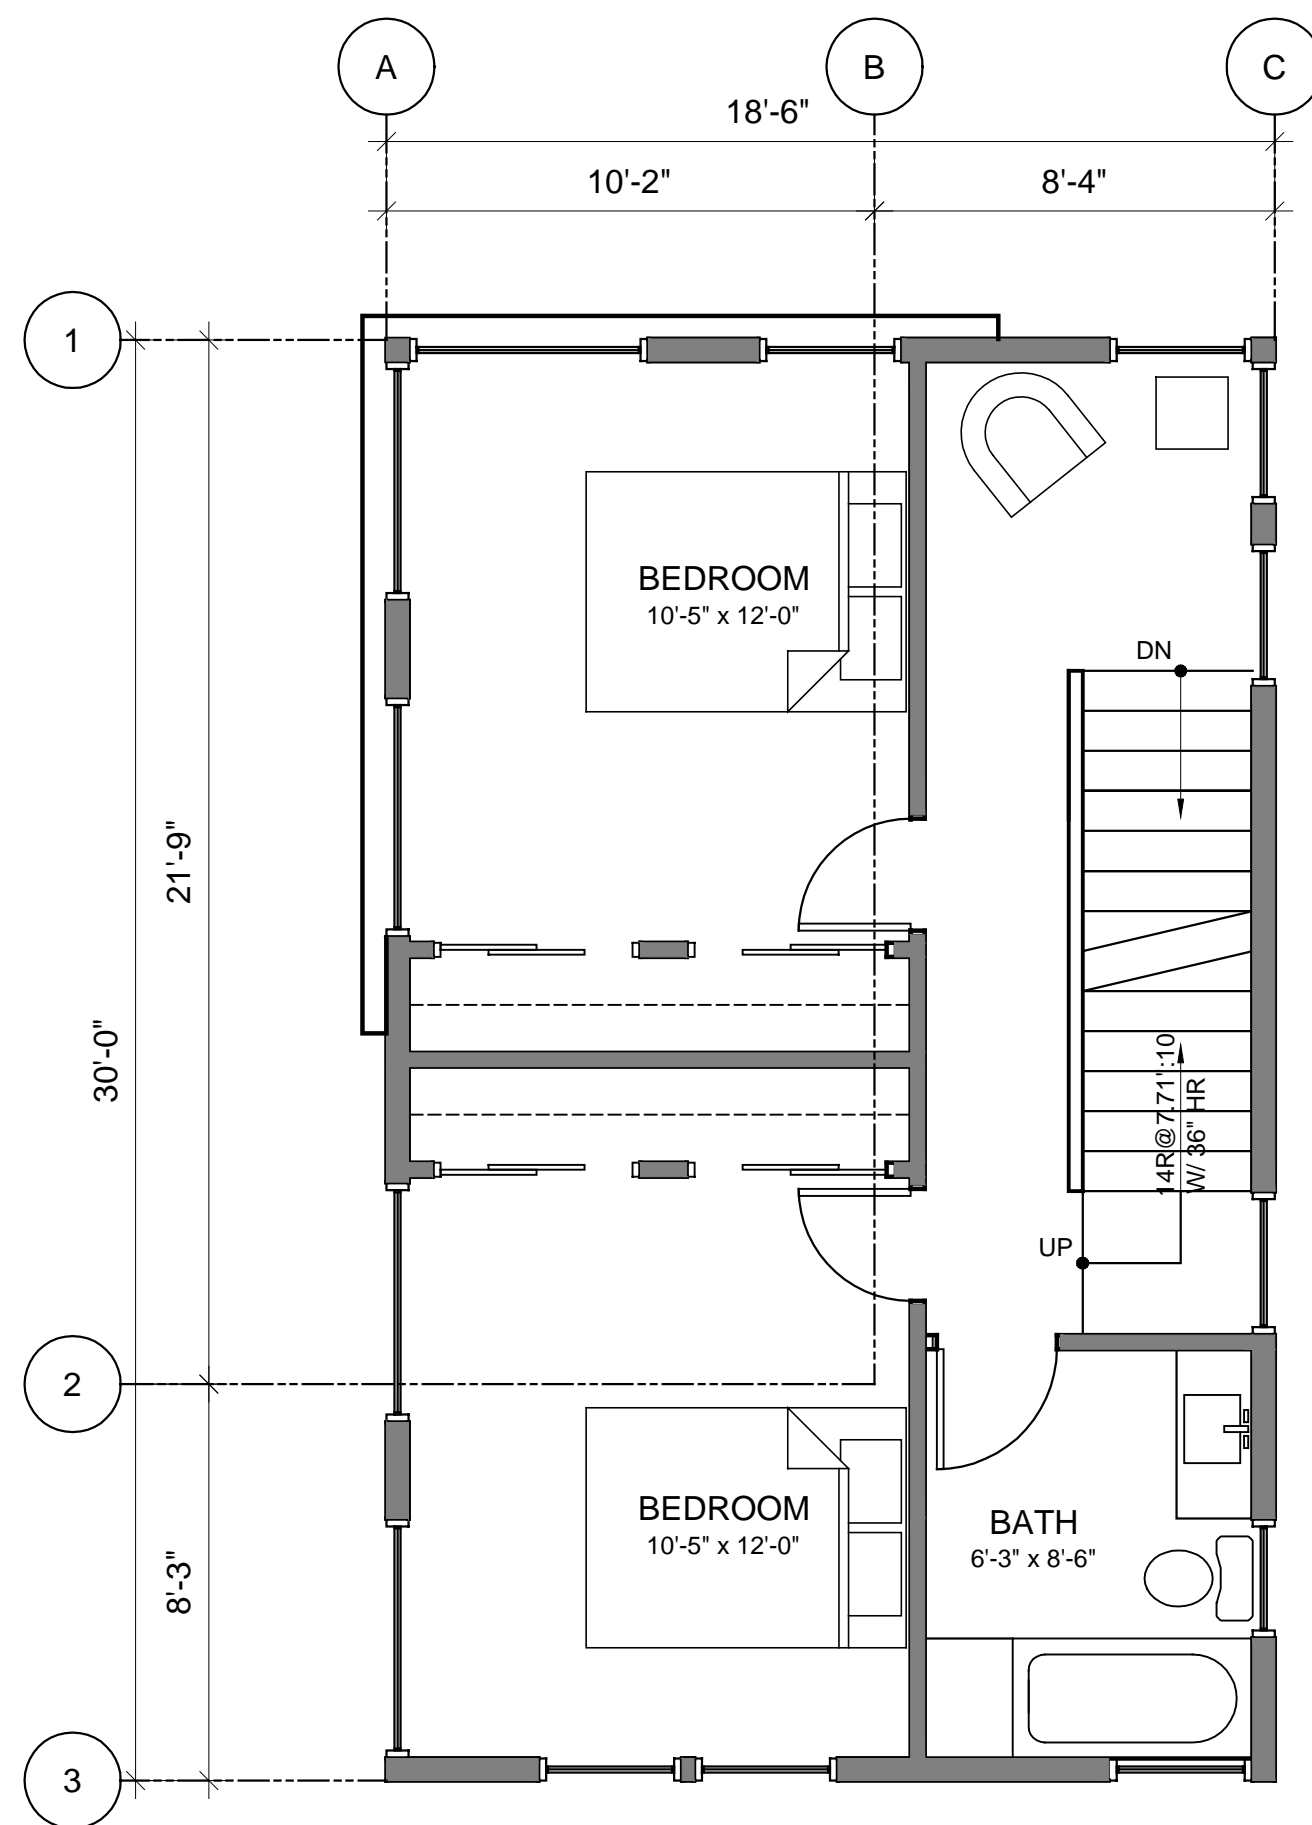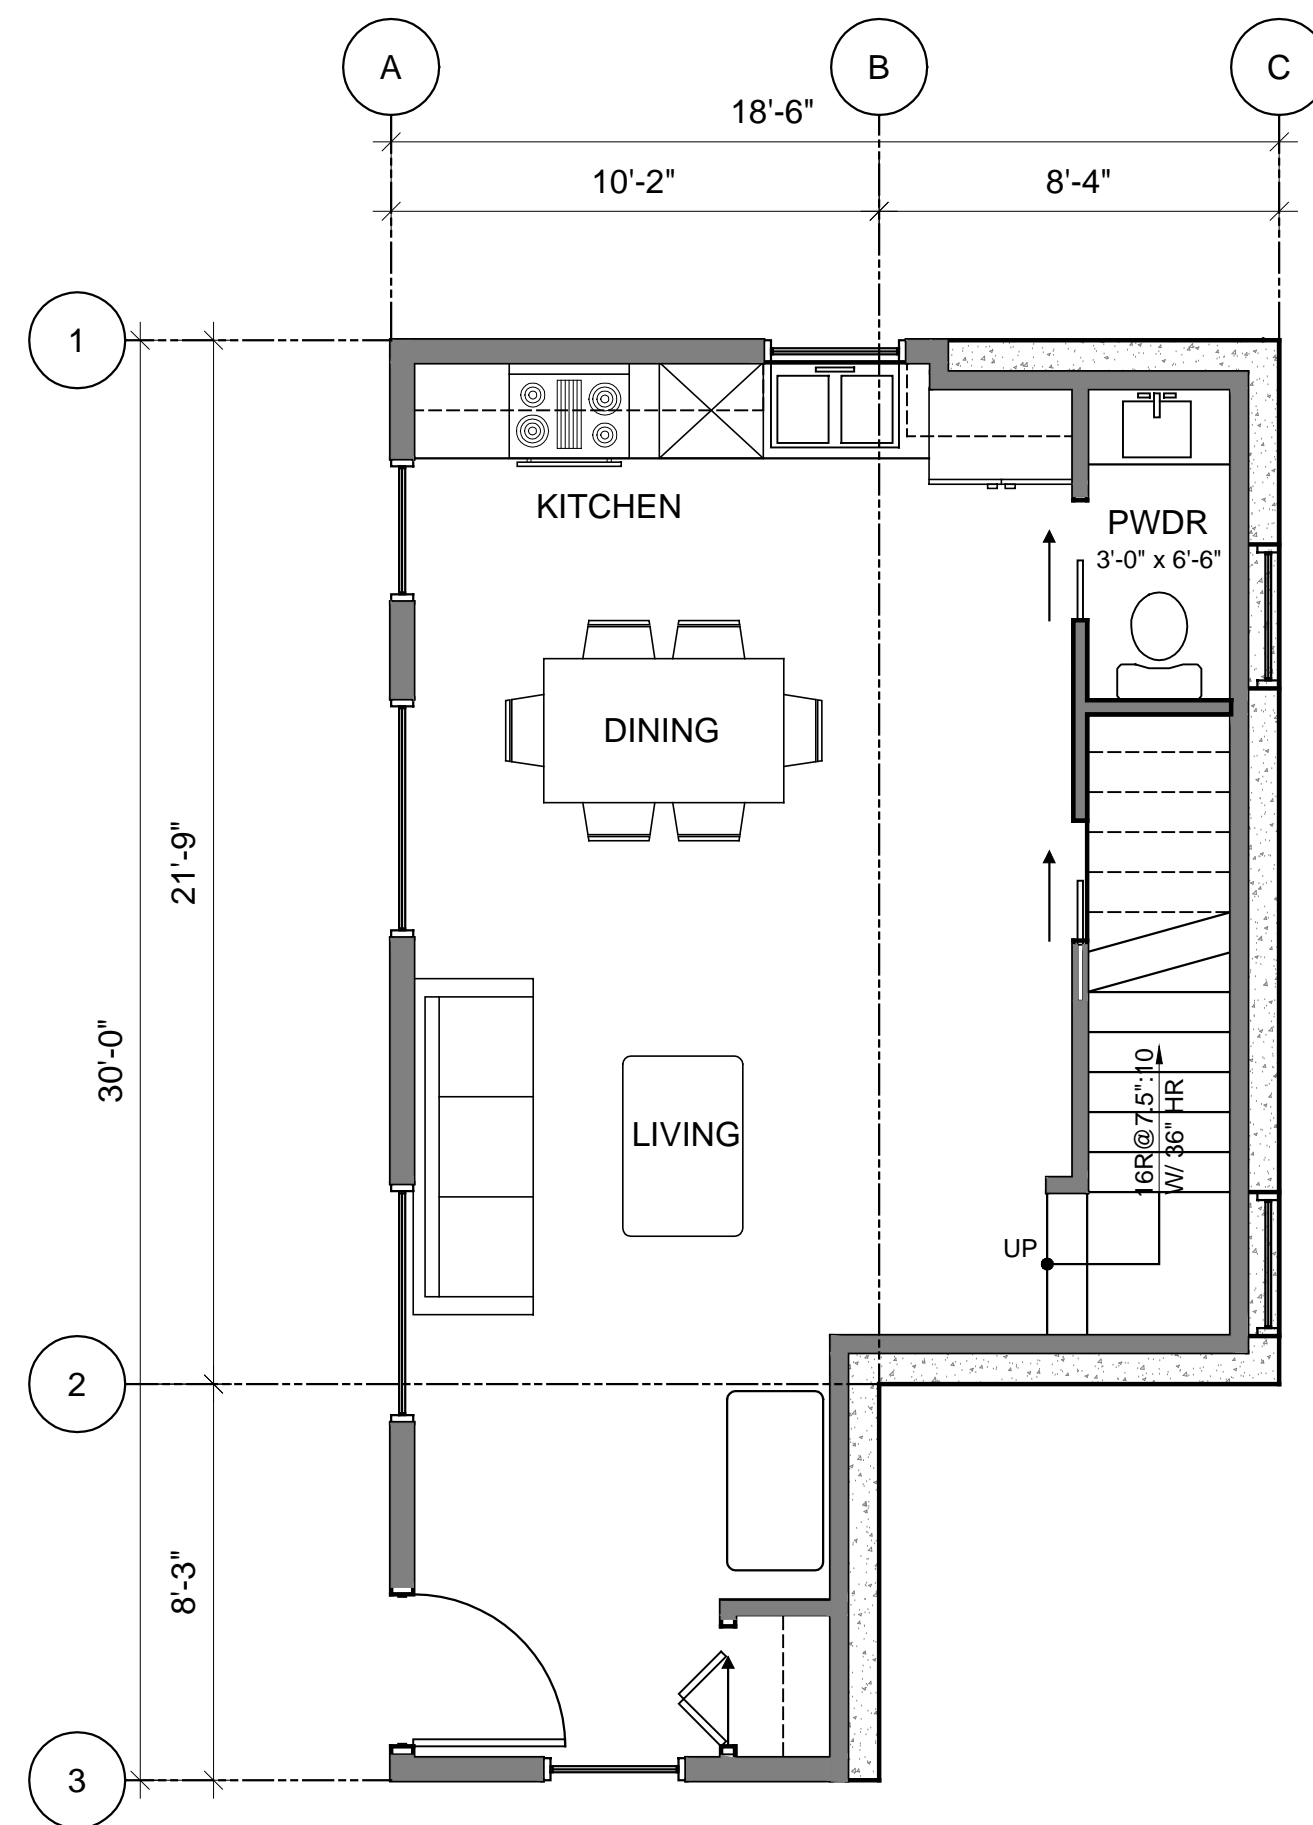





UNIT C FIRST FLOOR PLAN
SCALE: 1/4" = 1'-0"
UNIT A&B: 486 SF HEATED

UNIT C SECOND FLOOR PLAN
SCALE: 1/4" = 1'-0"
UNIT A&B: 555 SF HEATED

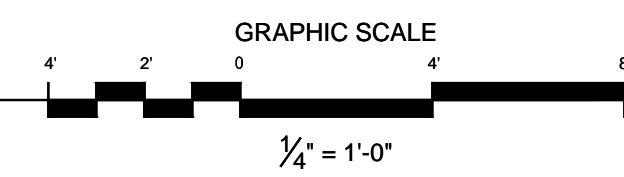


UNIT C THIRD FLOOR PLAN
SCALE: 1/4" = 1'-0"
UNIT A&B: 555 SF HEATED / UNIT

UNIT C ROOF DECK PLAN
SCALE: 1/4" = 1'-0"
UNIT A&B: 64 SF HEATED

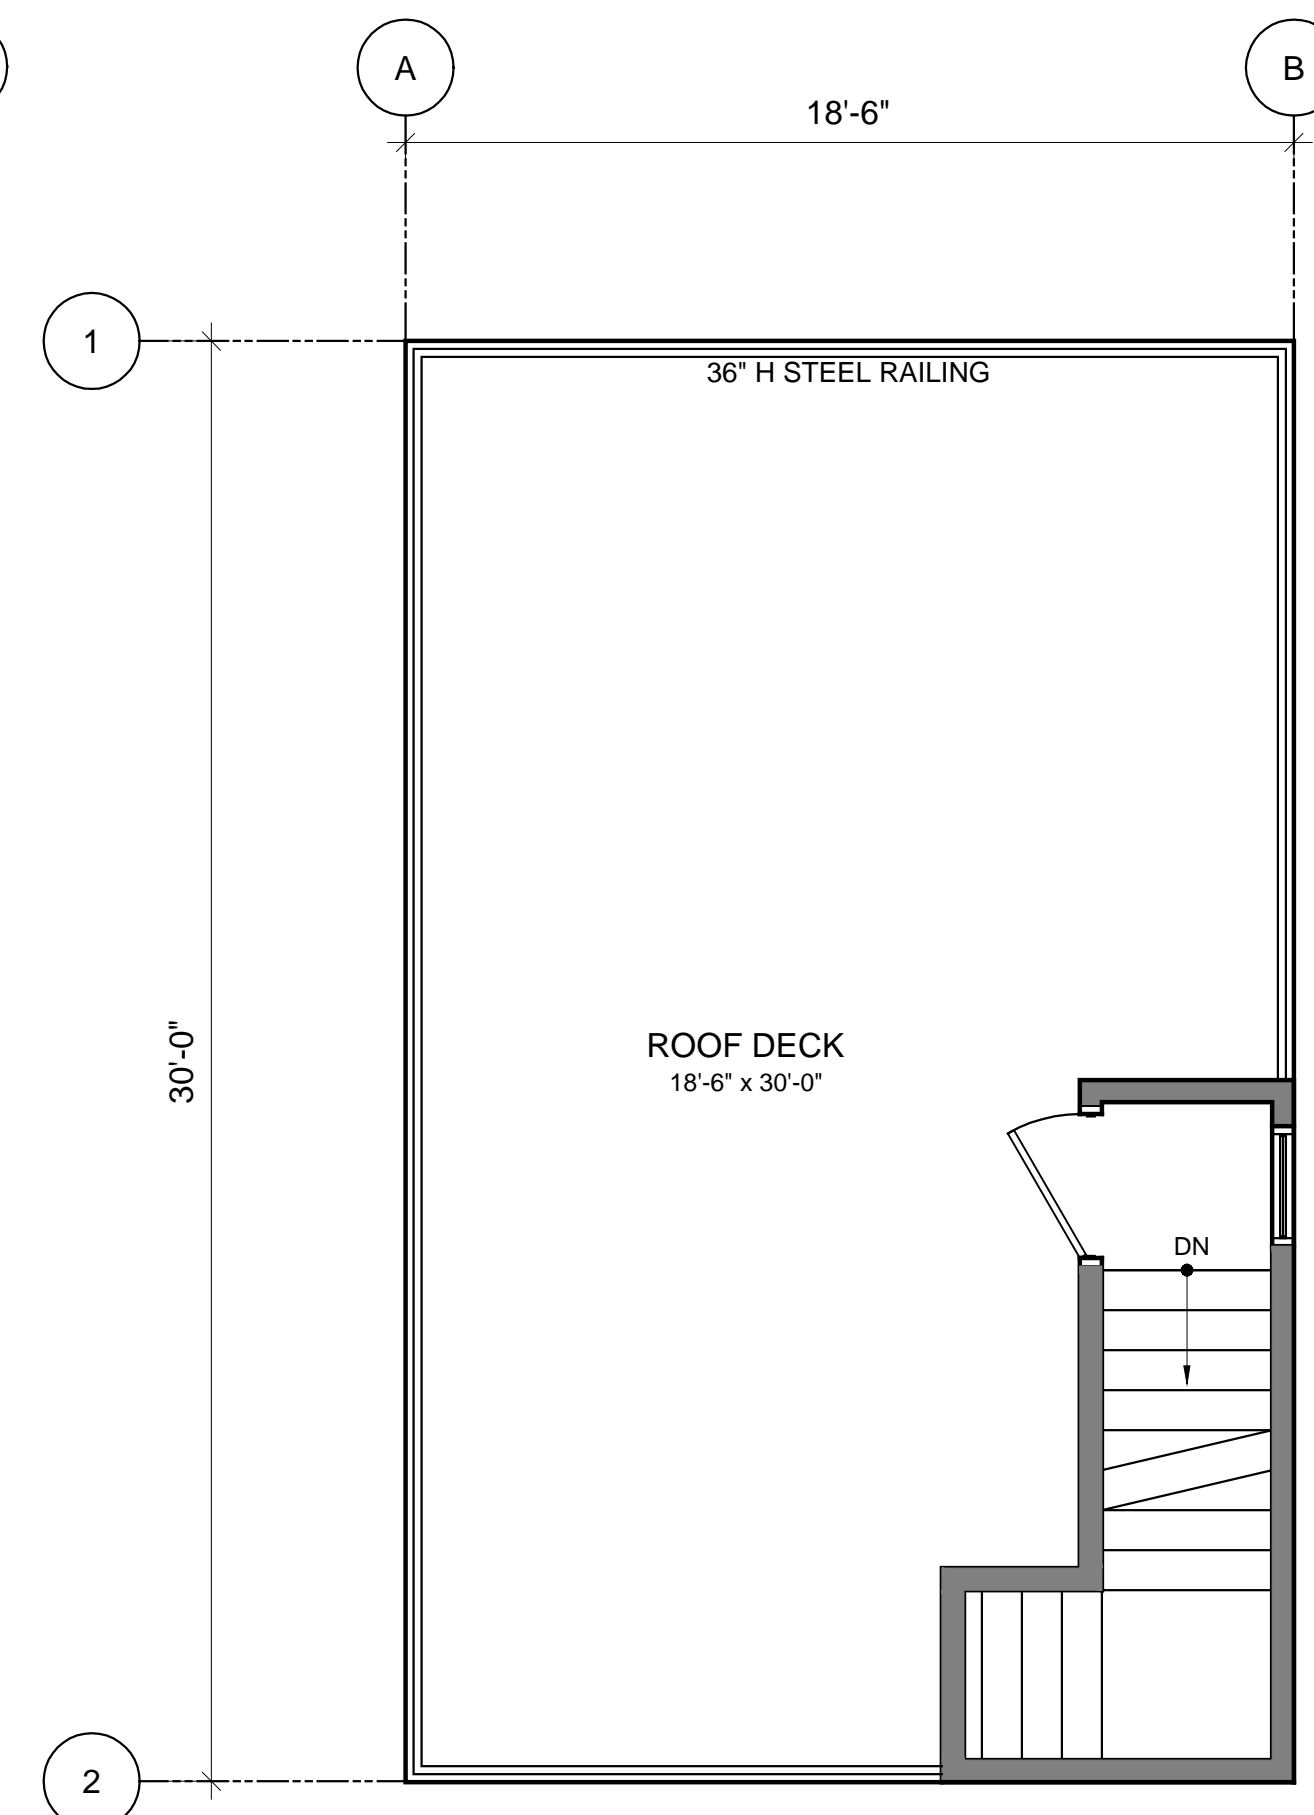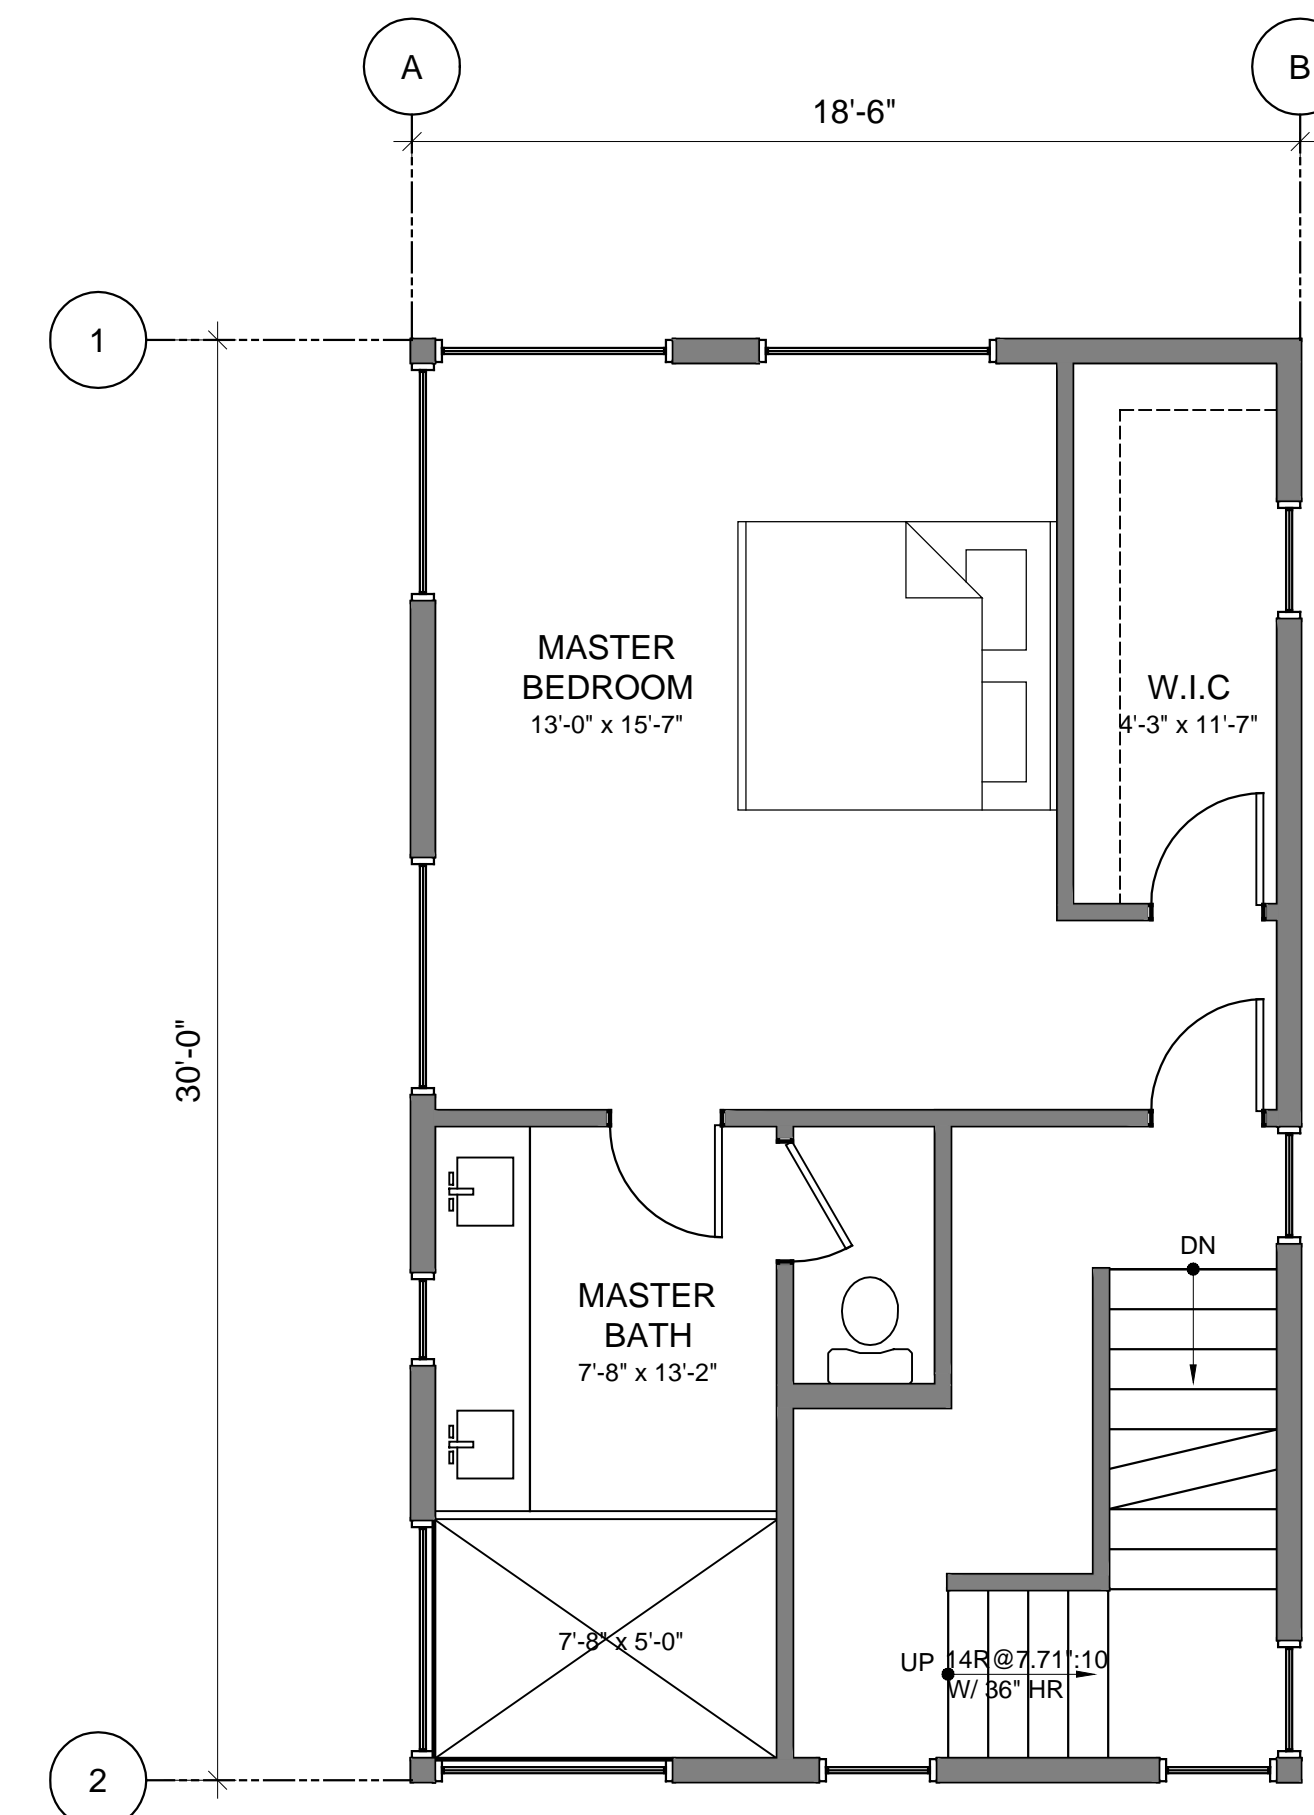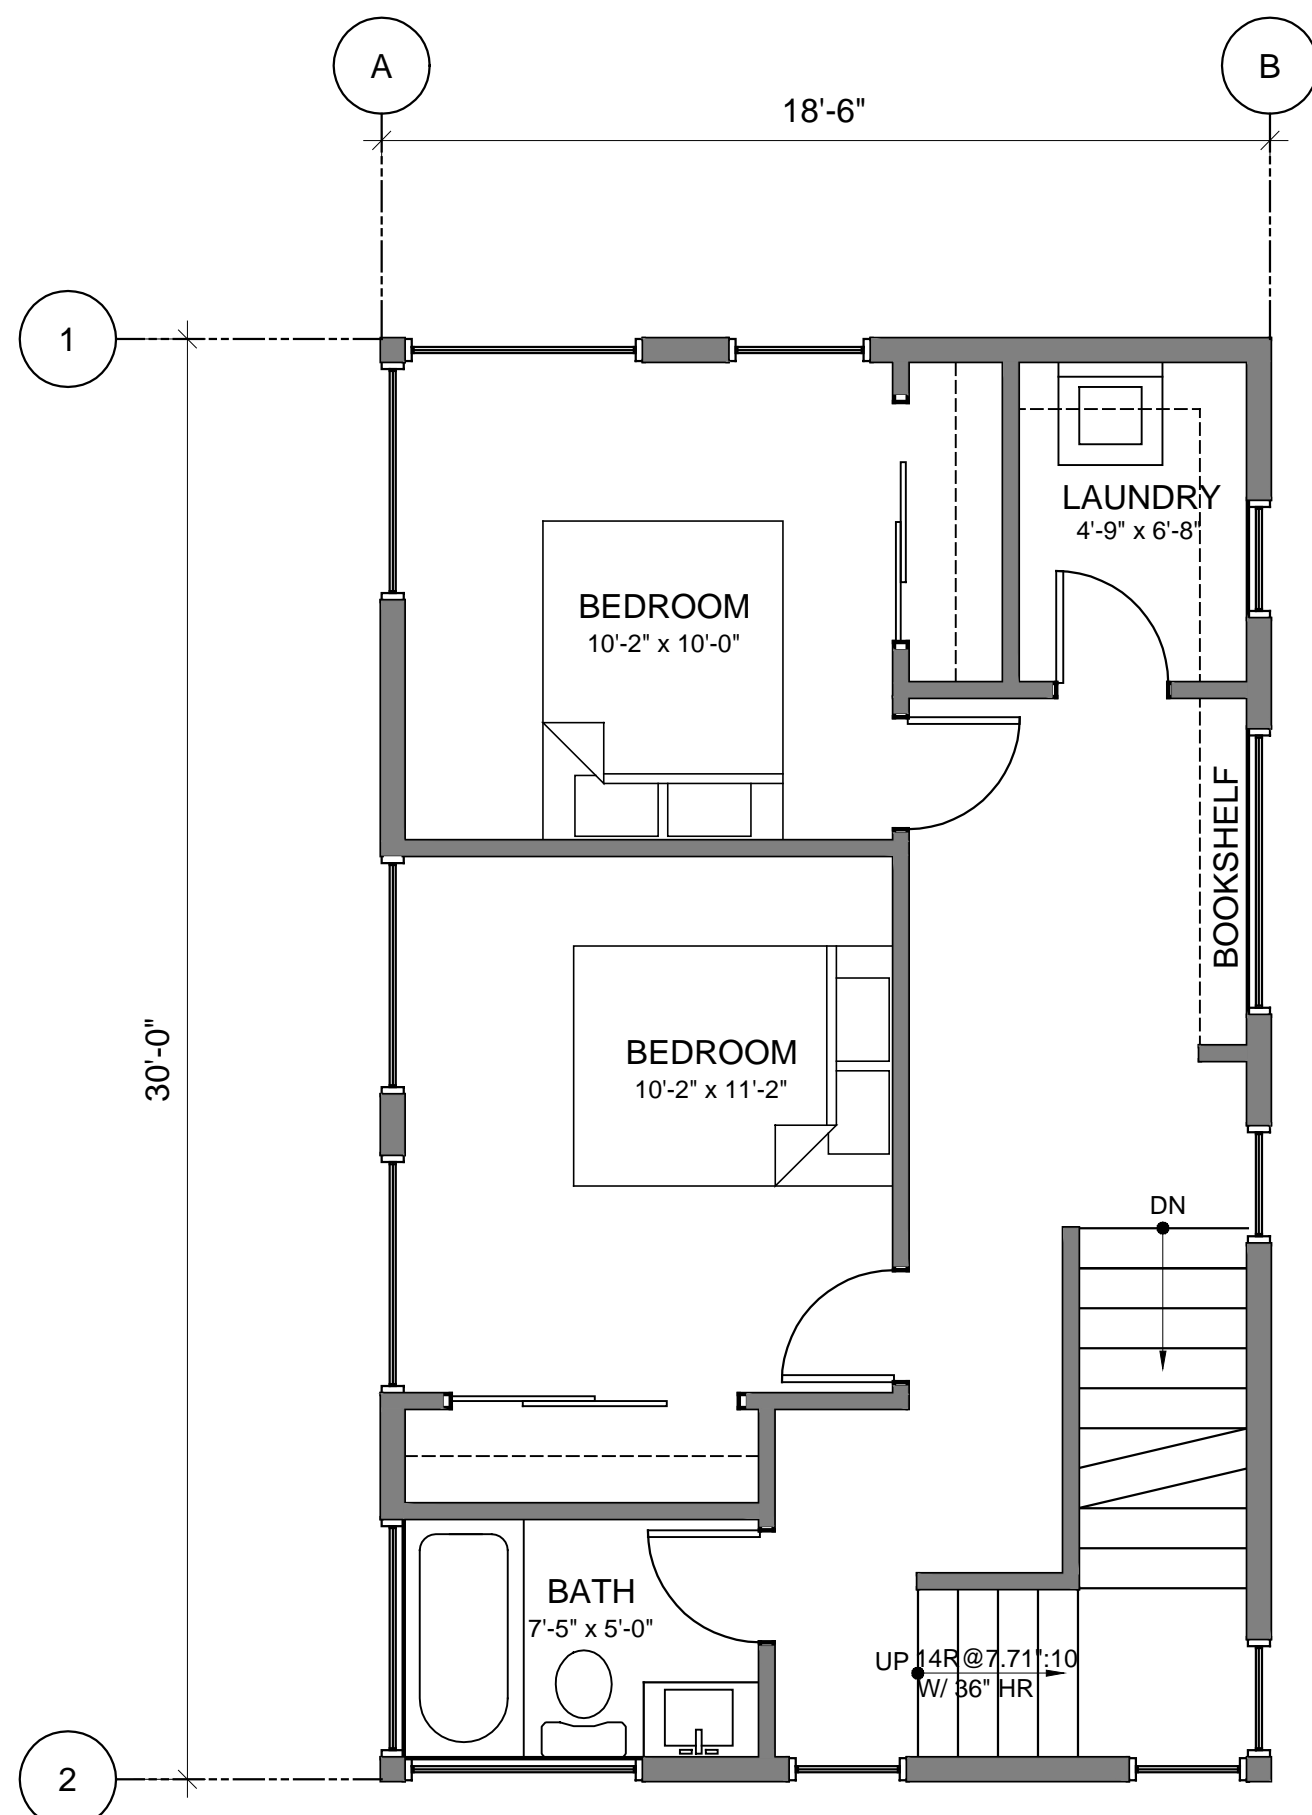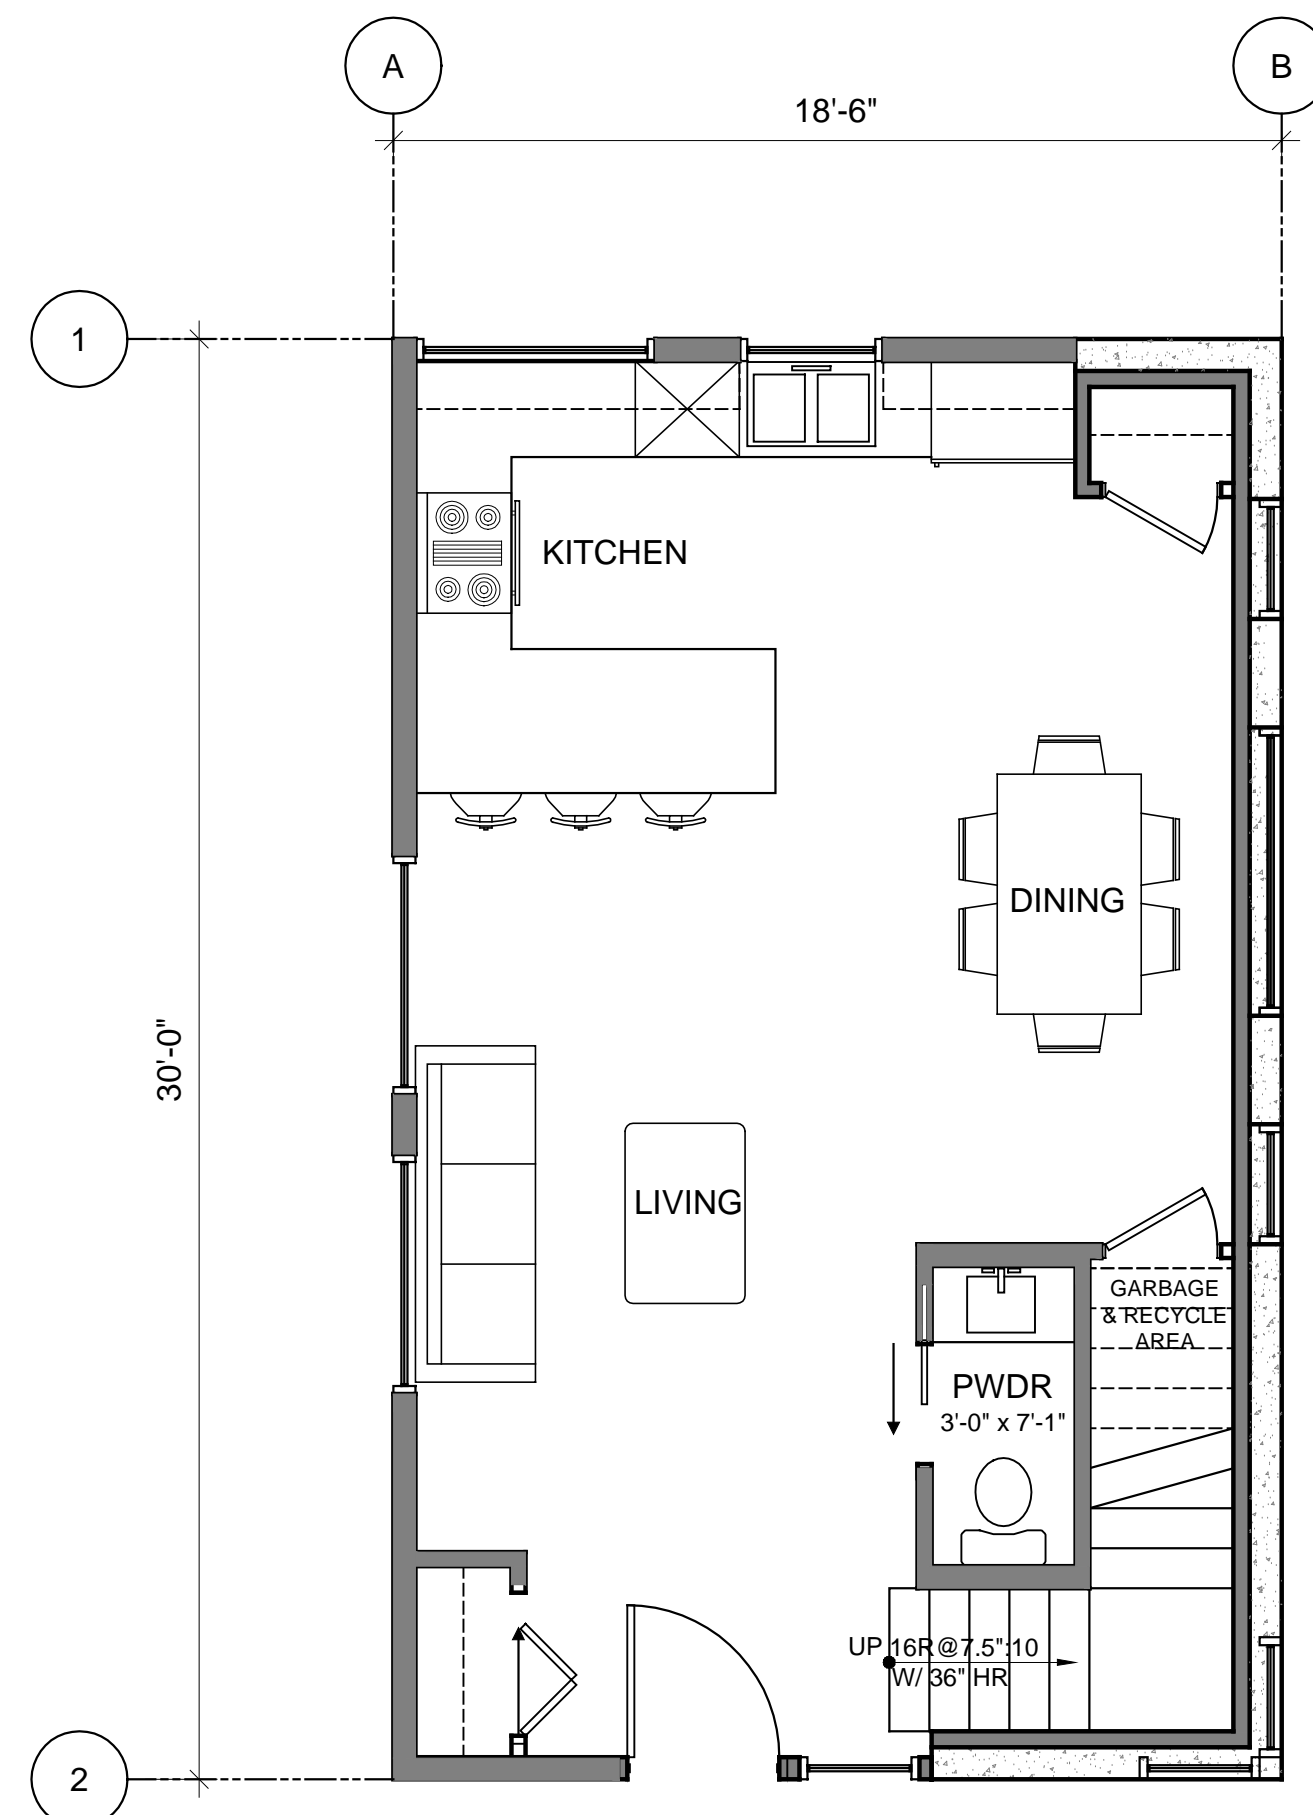

UNIT A & B FIRST FLOOR PLAN
SCALE: 1/4" = 1'-0"
UNIT A&B: 555 SF HEATED / UNIT

UNIT A & B SECOND FLOOR PLAN
SCALE: 1/4" = 1'-0"
UNIT A&B: 555 SF HEATED / UNIT

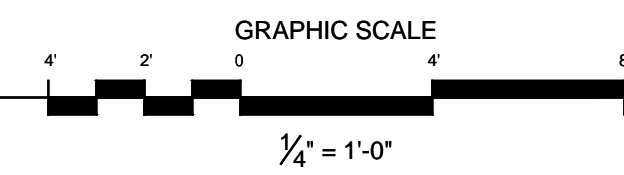

UNIT A & B THIRD FLOOR PLAN
SCALE: 1/4" = 1'-0"
UNIT A&B: 555 SF HEATED / UNIT

UNIT A & B ROOF DECK PLAN
SCALE: 1/4" = 1'-0"
UNIT A&B: 78 SF HEATED / UNIT