




alley
CONCRETE

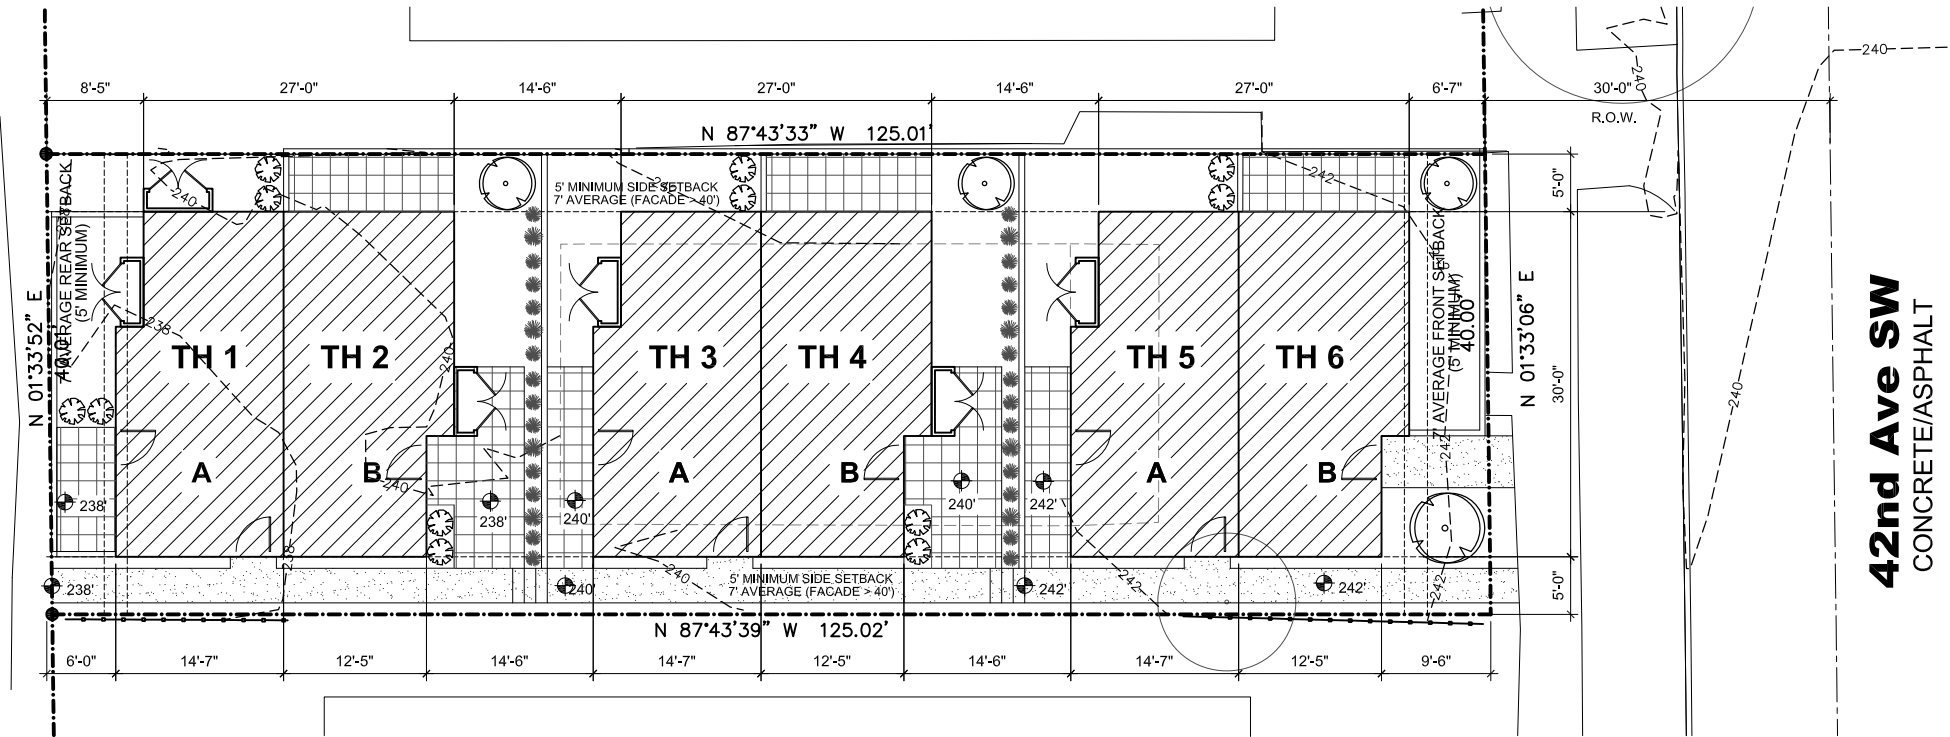


site plan

SCALE: NTS




42nd Ave SW
CONCRETE/ASPHALT

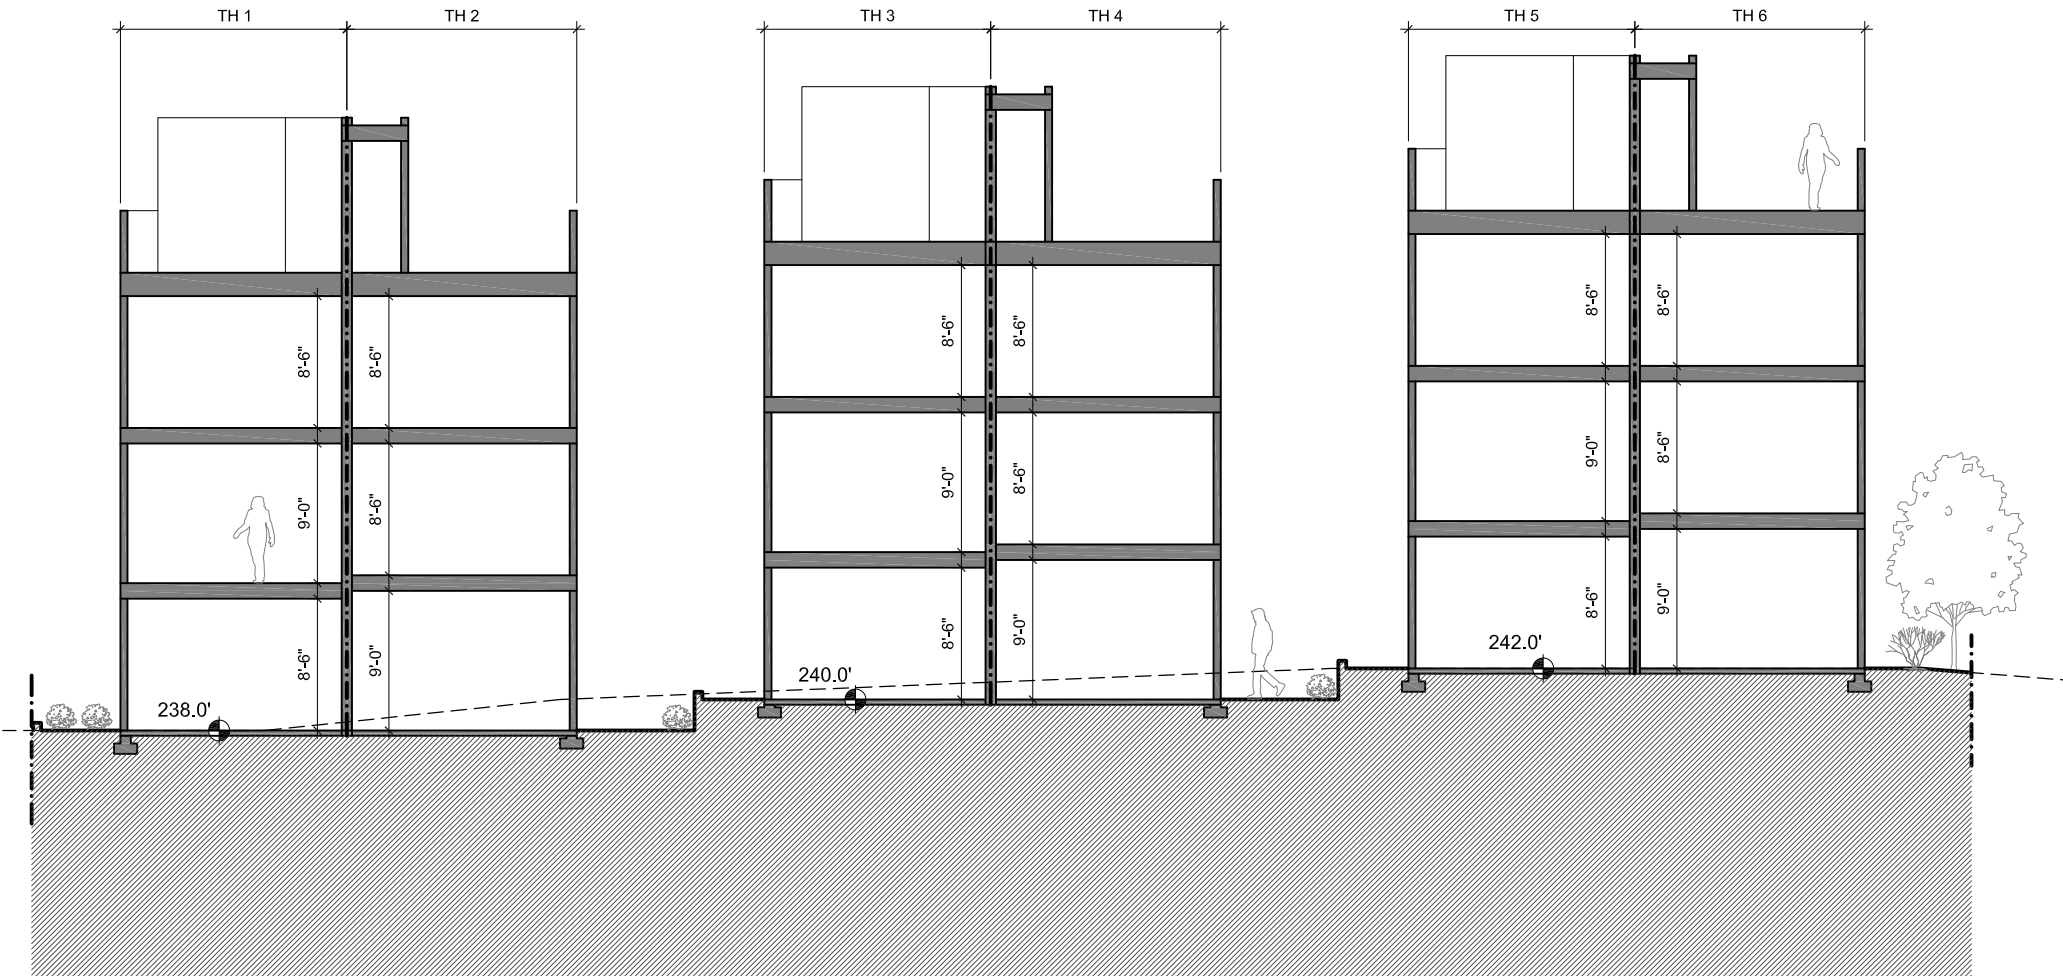

site section


SCALE: NTS

TYPE A: TH 1, 3, 5 TYPE B: TH 2, 4, 6

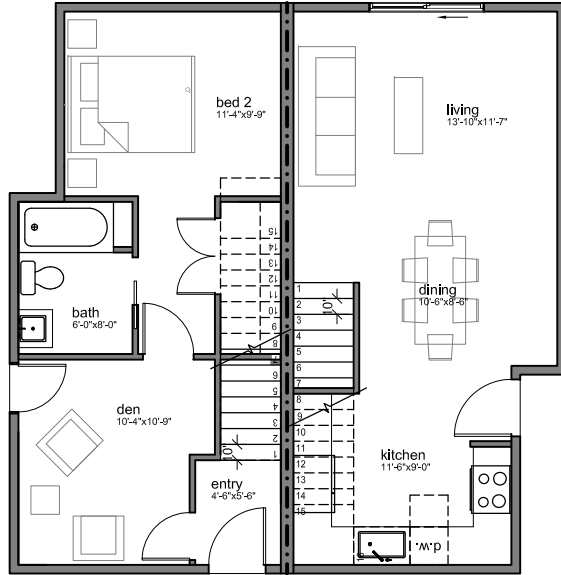

first floor plan

SCALE: NTS

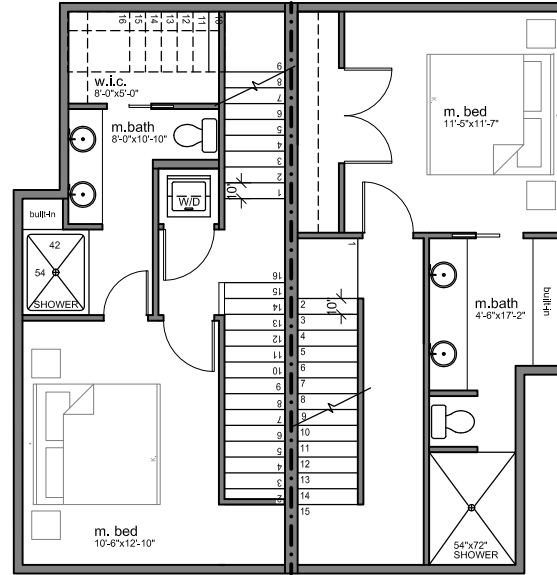

third floor plan

SCALE: NTS

AREA SUMMARY - TH 1, 3, 5


FIRST FLOOR	413 SF
SECOND FLOOR	413 SF
THIRD FLOOR	413 SF
PENTHOUSE	72 SF
TOTAL	1,311 SF

AREA SUMMARY - TH 2, 4, 6

FIRST FLOOR	415 SF
SECOND FLOOR	415 SF
THIRD FLOOR	415 SF
PENTHOUSE	64 SF
TOTAL	1,309 SF


FAR SUMMARY

SITE TOTAL	7,002 SF (7,001 SF ALLOWED)
-------------------	---------------------------------------

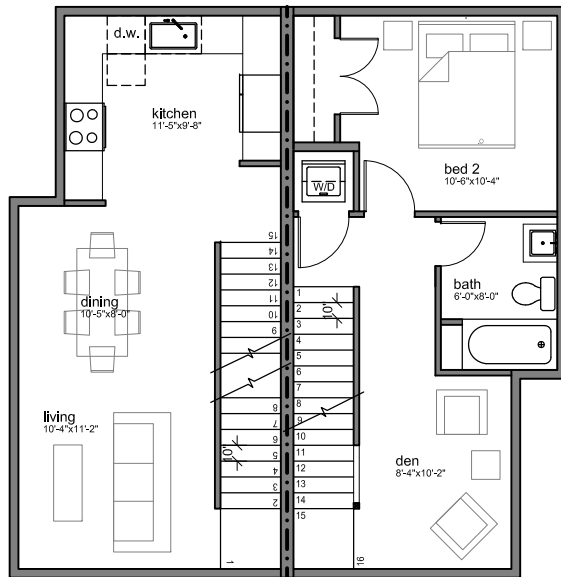

second floor plan

SCALE: NTS

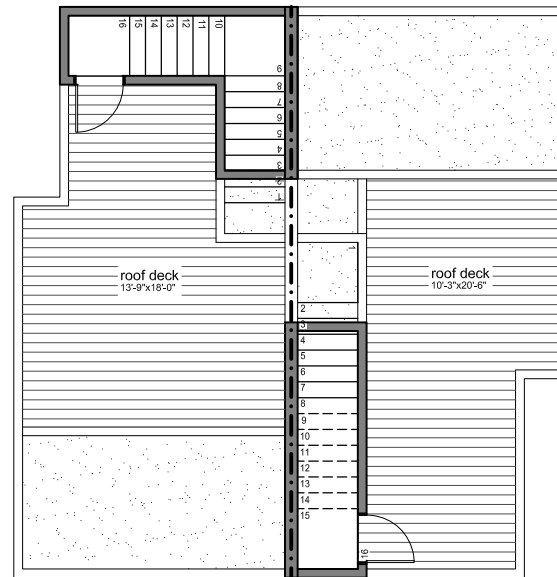

roof plan

SCALE: NTS



from 42nd Ave SW



from 42nd Ave SW



42nd Ave SW entrance



from alley



alley entrance



courtyard